


S&T DEPARTMENT PUNE DIVISION TYPE OF SIGNALLING

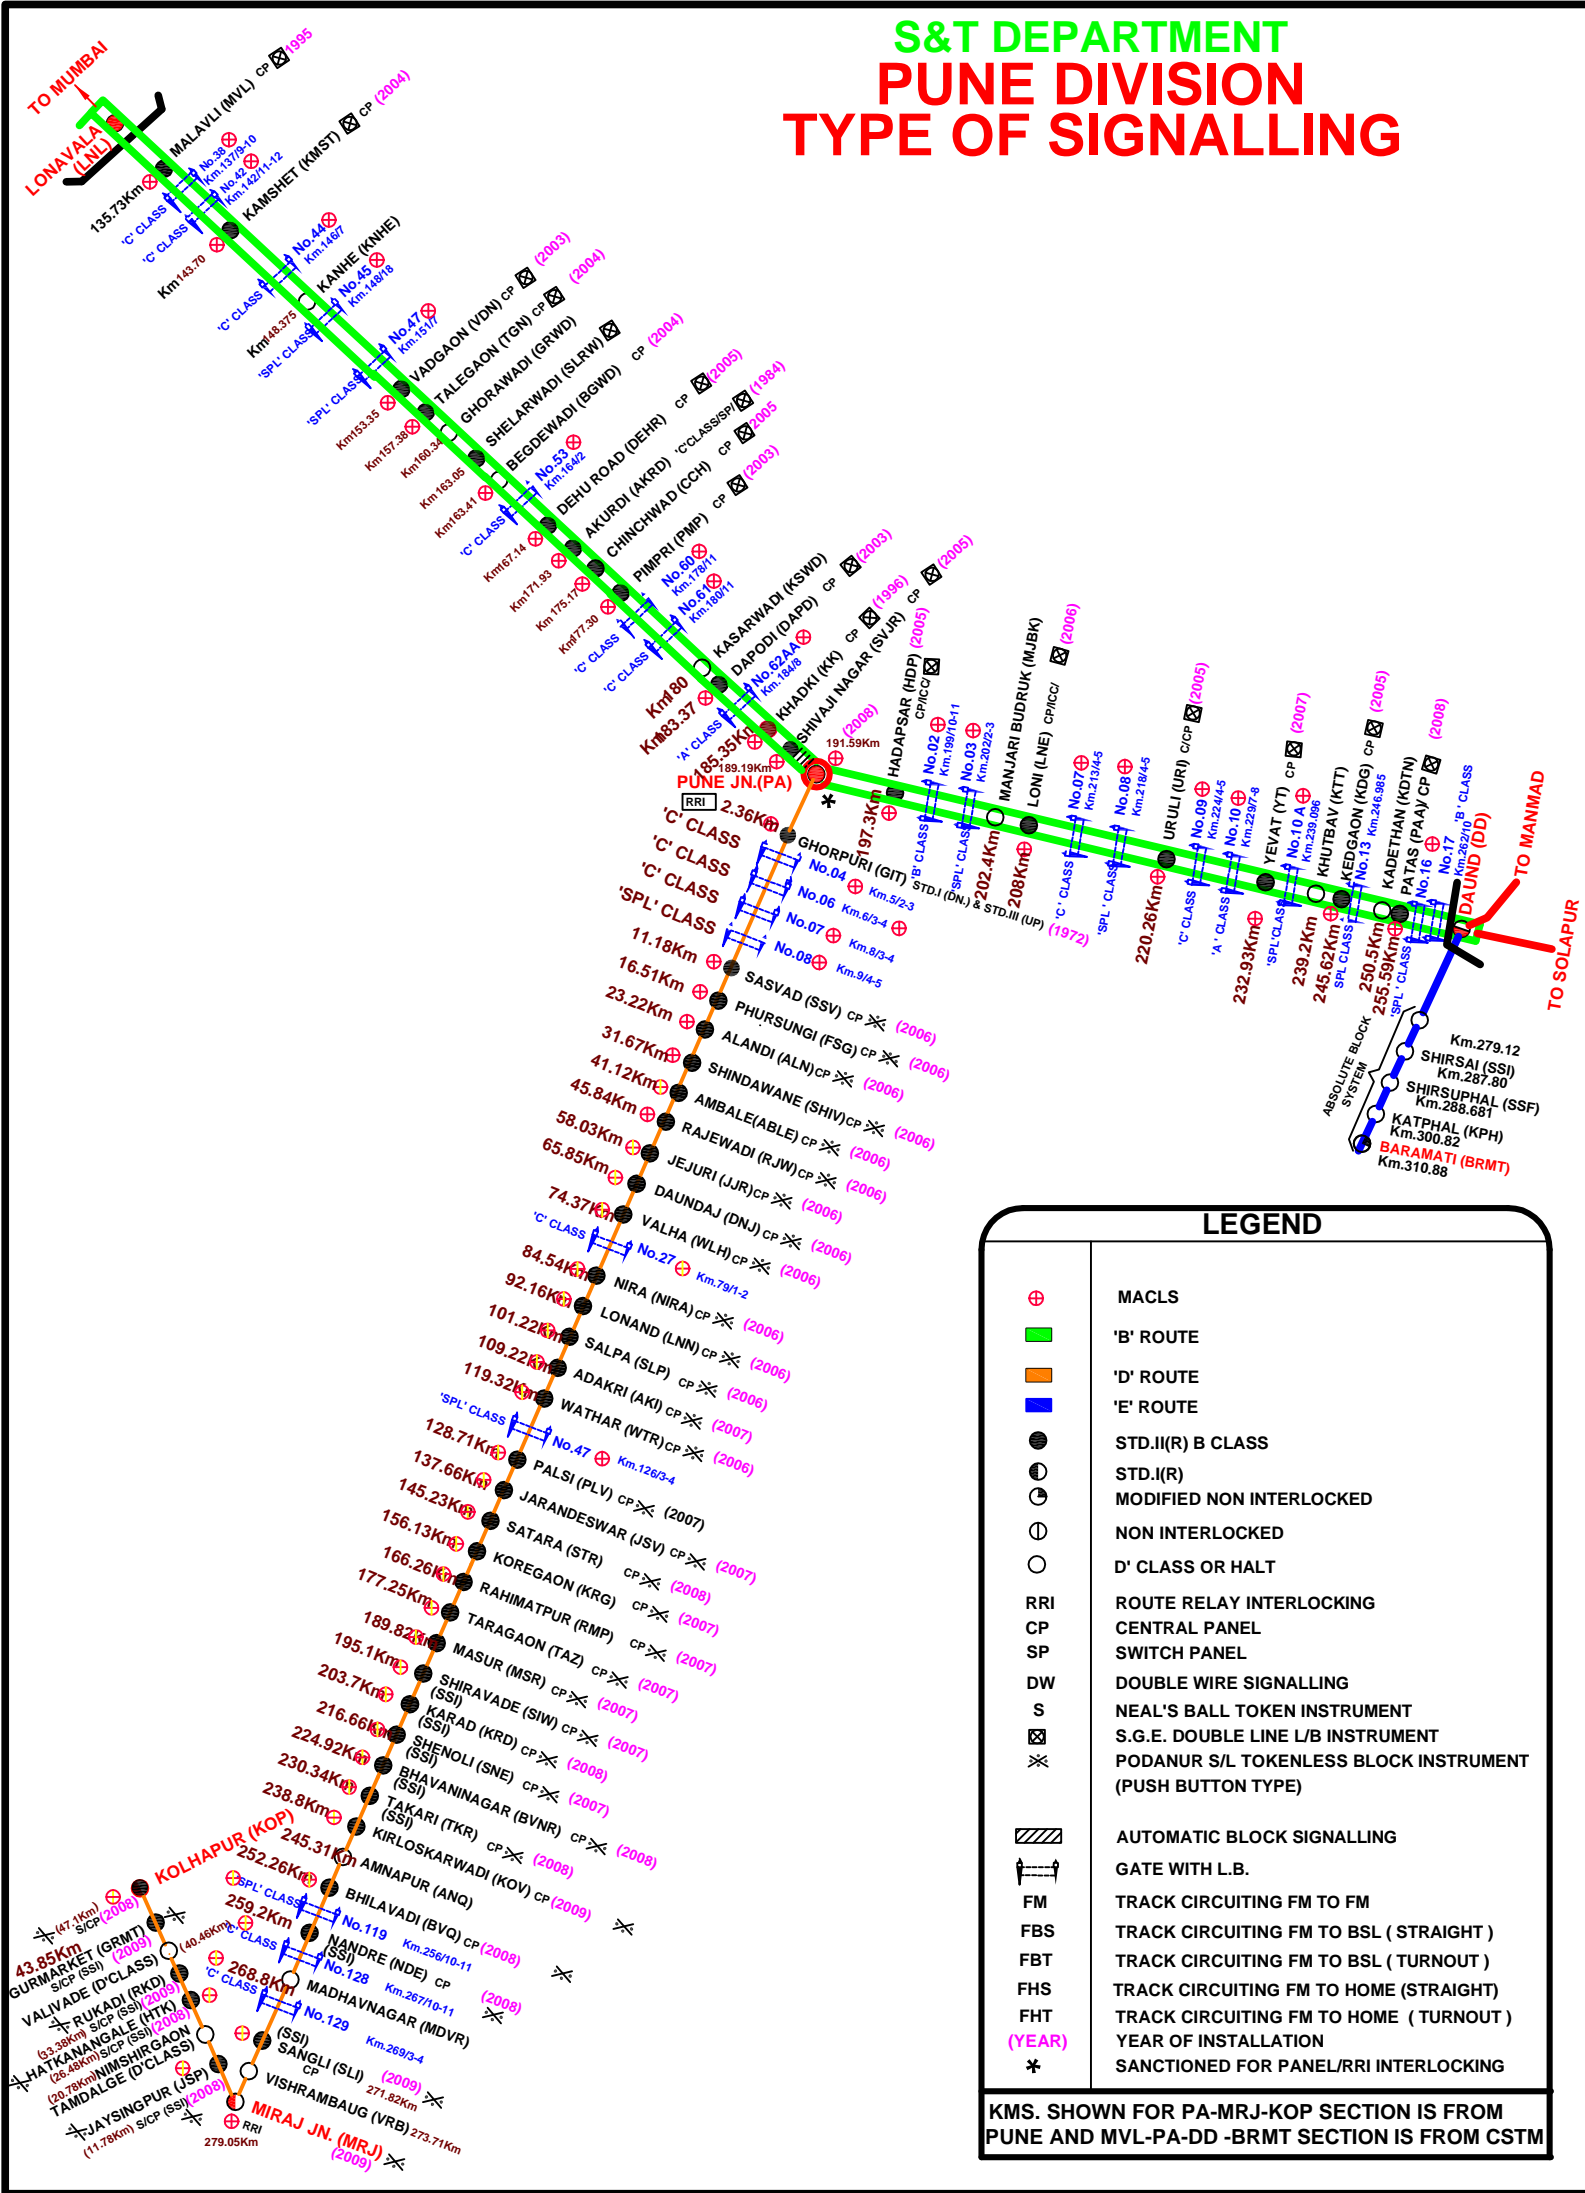

LEGEND	
	MACLS
	'B' ROUTE
	'D' ROUTE
	'E' ROUTE
	STD.II(R) B CLASS
	STD.I(R)
	MODIFIED NON INTERLOCKED
	NON INTERLOCKED
	D' CLASS OR HALT
	ROUTE RELAY INTERLOCKING
	CENTRAL PANEL
	SWITCH PANEL
	DOUBLE WIRE SIGNALLING
	NEAL'S BALL TOKEN INSTRUMENT
	S.G.E. DOUBLE LINE L/B INSTRUMENT
	PODANUR S/L TOKENLESS BLOCK INSTRUMENT (PUSH BUTTON TYPE)
	AUTOMATIC BLOCK SIGNALLING
	GATE WITH L.B.
	TRACK CIRCUITING FM TO FM
	TRACK CIRCUITING FM TO BSL (STRAIGHT)
	TRACK CIRCUITING FM TO BSL (TURNOUT)
	TRACK CIRCUITING FM TO HOME (STRAIGHT)
	TRACK CIRCUITING FM TO HOME (TURNOUT)
	YEAR OF INSTALLATION
	SANCTIONED FOR PANEL/RRI INTERLOCKING

KMS. SHOWN FOR PA-MRJ-KOP SECTION IS FROM PUNE AND MVL-PA-DD -BRMT SECTION IS FROM CSTM