


280 L  
KMS 269.970

KMS 271

☉  
L.C. GATE NO. 19  
'A' CLASS  
AT KMS 271.335

KMS 272

L  
KMS 273.630

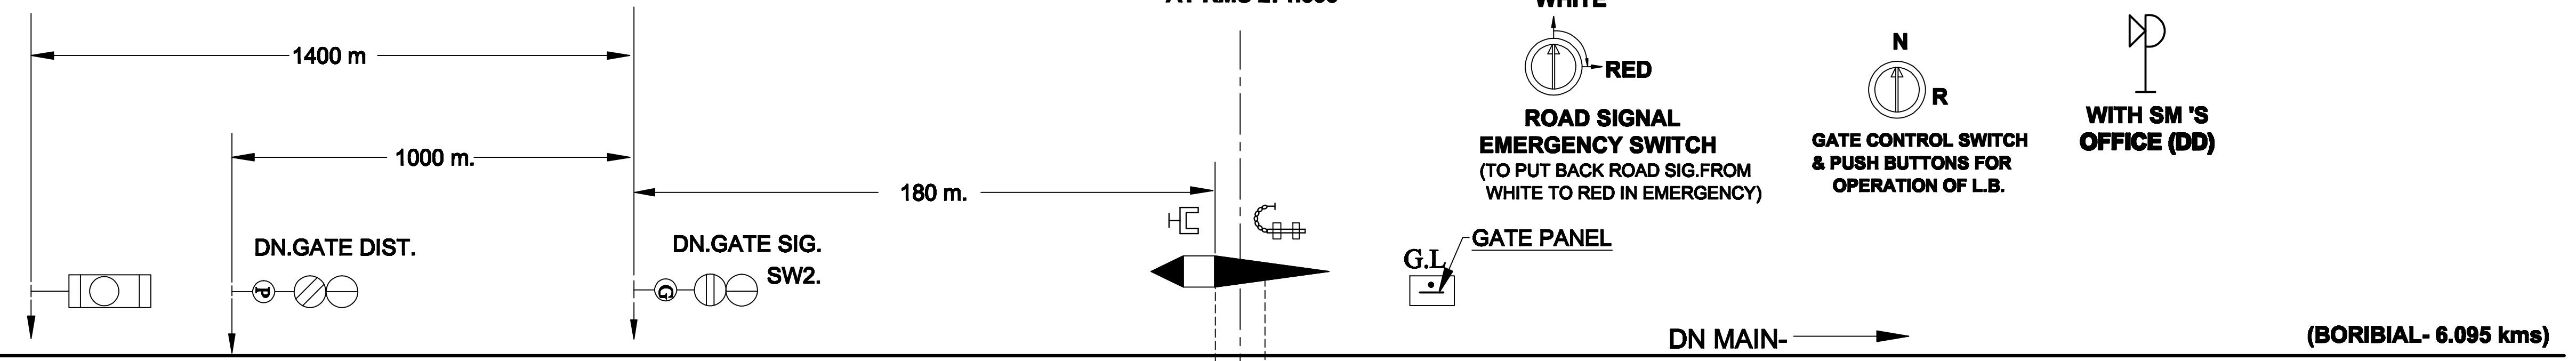


**DAUND JN.**  
(DAUND- 4.155 kms)

(BORIBIAL- 6.095 kms)

**SOLAPUR**

SPARES - SW1.

SWITCH NOS.	DESCRIPTION (L.C. NO.19)
SW 1	SPARE.
SW 2	DN. GATE SIGNAL
SW 3	GATE CONTROL
SW 4	UP GATE SIGNAL

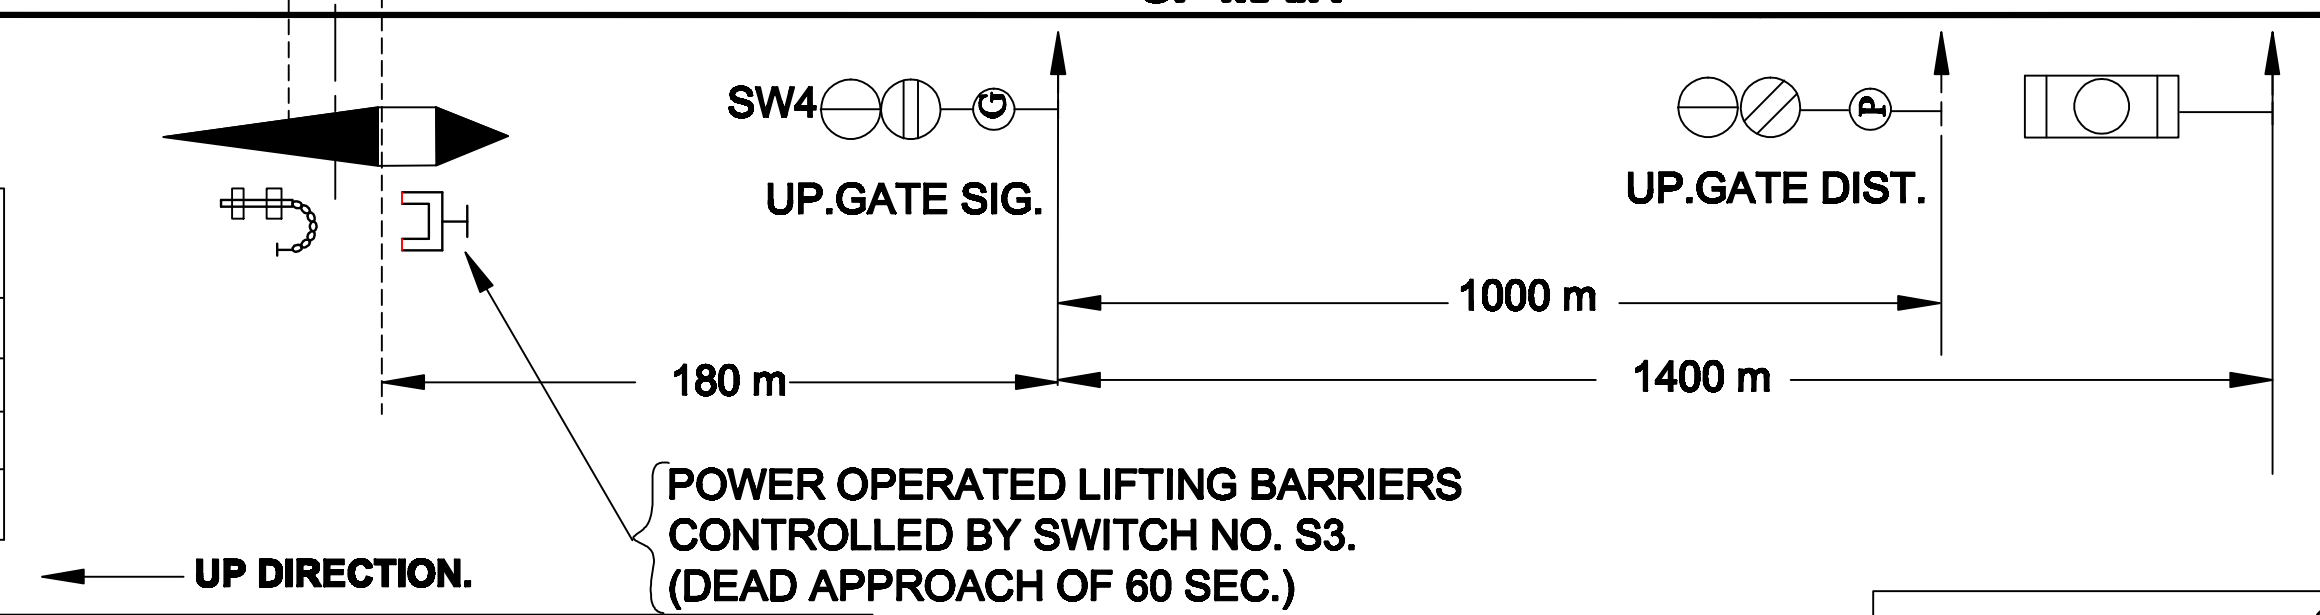

DN DIRECTION. →

ASPECT SEQUENCE CHART	
DN. GATE DIST.	SW2 DN. GATE SIG.
← 1000m →	
G	G
Y	R

← UP DIRECTION.

ASPECT SEQUENCE CHART	
SW4 - UP GATE SIG.	UP. GATE DIST.
← 1000M →	
G	G
R	Y

CENTRAL RAILWAY (S&T)	SOLAPUR DIVISION
<b>L C GATE No 19 , 'A' CLASS</b>	
AT KMS. 271.335	
( BET. DAUND JN - BORIBIAL STATION)	
DRG. NO.	S.I.-5723/01/A/B