


NOTES

1. DL SGE B/INSTT PROVIDED IN S/M'S OFFICE FOR
I) BALE-PAKNI SECTION II) BALE-SOLAPUR SECTION WITH AG FOR LV VERIFICATION.
2. TELE. CONNE. PROVIDED BET S/M'S OFFICE &
I) GF-11 II) L.C.NO 64
3. FOR COMPLETE DETAILS PLEASE REFER I.P.
4. DRAWING IS NOT TO SCALE

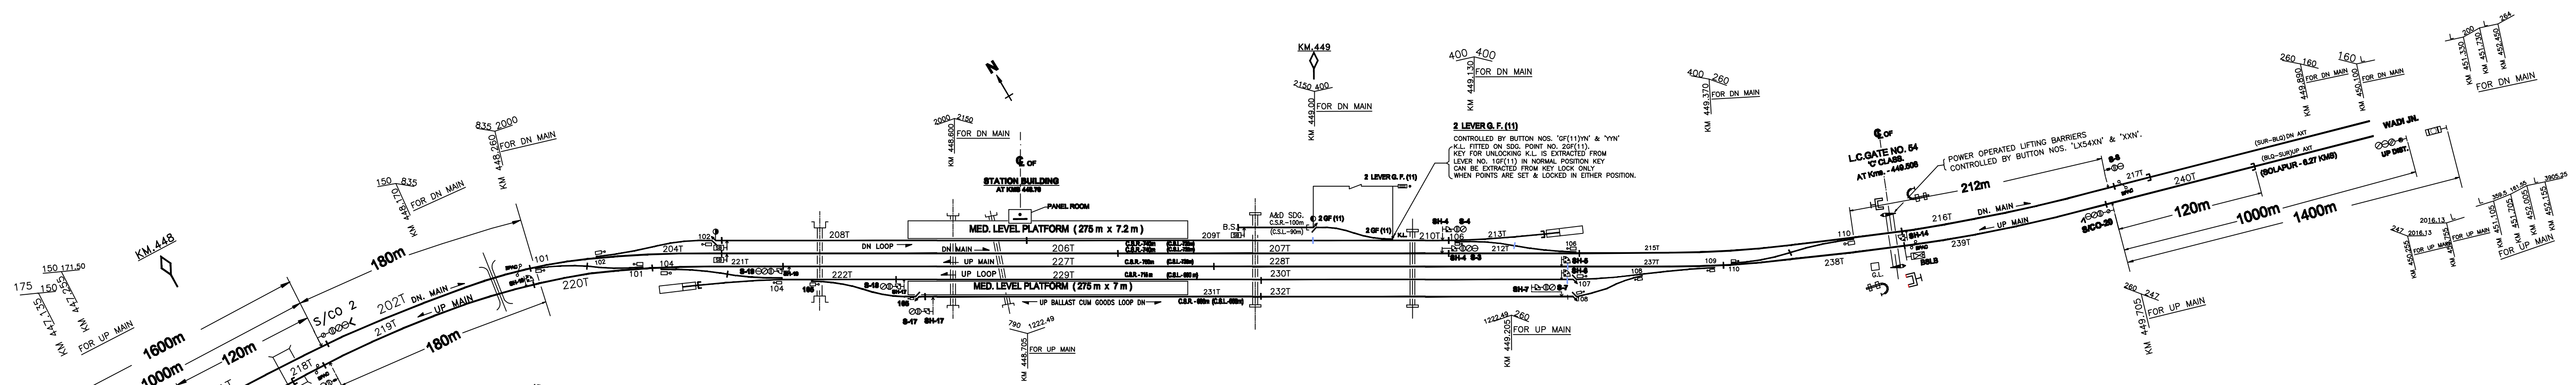

ASPECT CONTROL CHART

DN DIRECTION				UP DIRECTION			
S2	S3	S8	S15	S19	S20	UPDIST	
G	G	G	G	G	G	G	
YY	Y	Y	R	R	Y	Y	
Y	R			R	Y	Y	YWU*

* -YELLOW WITH
ROUTE INDICATOR

CENTRAL RAILWAY (S&T)	SOLAPUR DIVISION
बाले (बी.जी.) 'छ'श्री, मानकवा(आर)	BALE (B.G.) 'B' CLASS, STD-II (R)
DRG. NO.	S.I.-3261/A/B/C/D