


NOTES:-
 1. S/L DAIDO TOKENLESS B/INST PROVIDED IN
 I) SRL-RNJD II) SRL-AKR SECTION
 2. FOR COMPLETE DETAILS PLEASE REFER L.P.
 3. DRAWING IS NOT TO SCALE

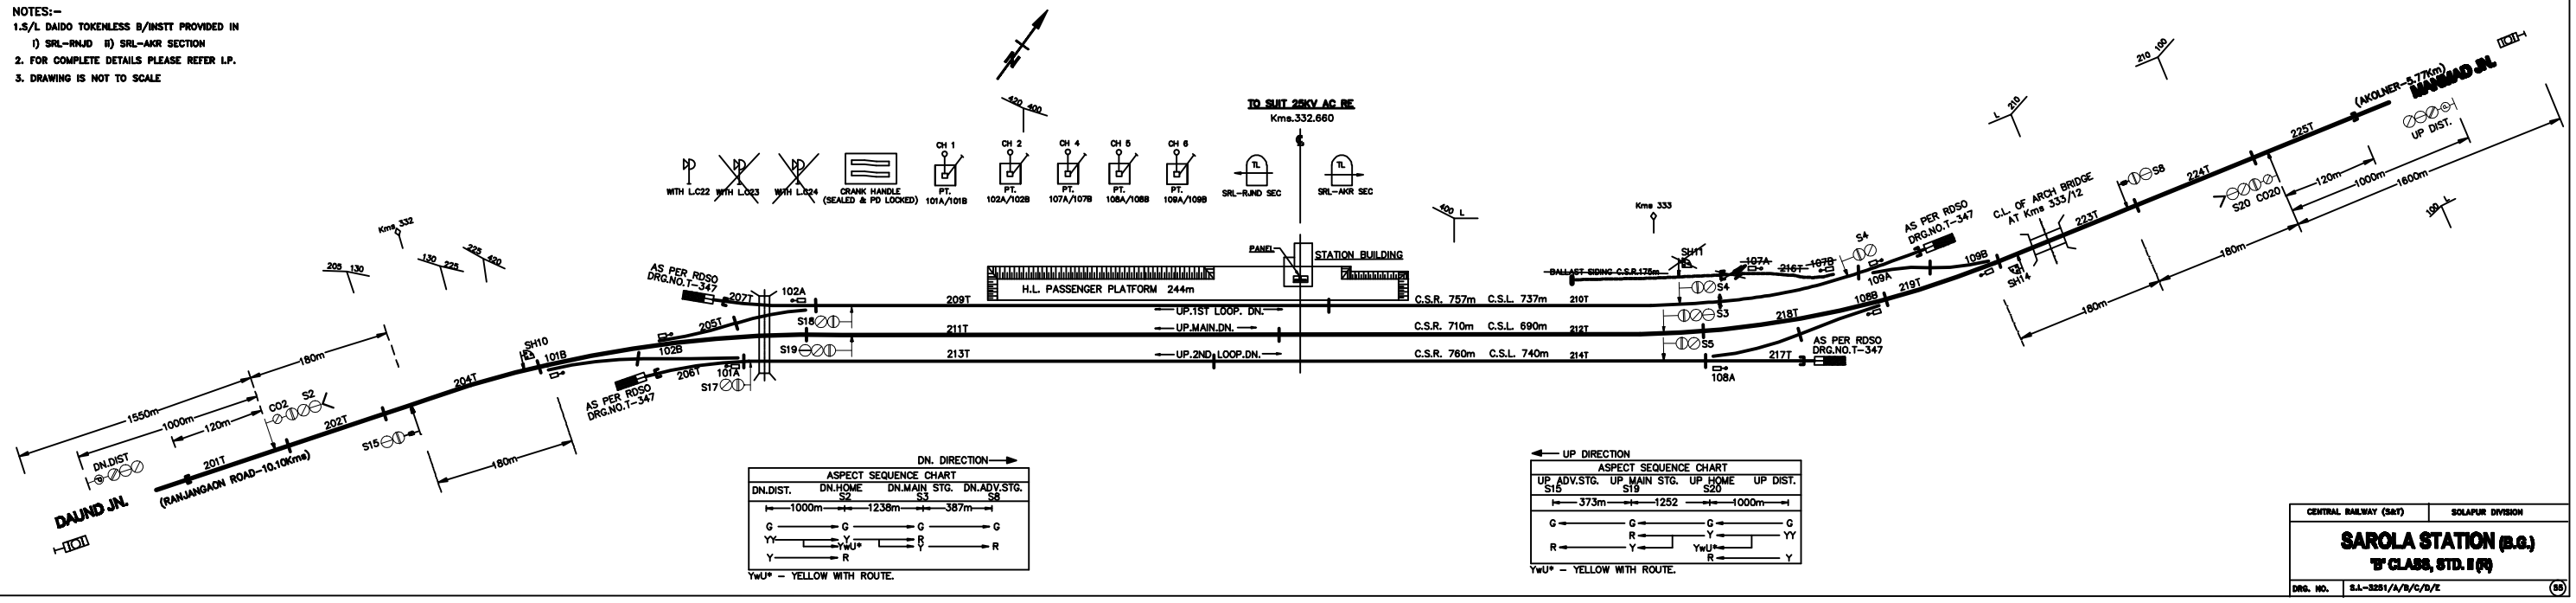

ASPECT SEQUENCE CHART

DN.DIST.	DN.HOME	DN.MAJN	DN.ADV.STG.
S2	S3	S3	S8
1000m	1238m	387m	
G →	G →	G →	G →
Y →	Y →	Y →	Y →
Y →	Y →	Y →	Y →

YwU* - YELLOW WITH ROUTE.

ASPECT SEQUENCE CHART

UP ADV.STG.	UP MAIN STG.	UP HOME	UP DIST.
S15	S19	S20	
373m	1252	1000m	
G →	G →	G →	G →
R →	R →	R →	R →
R →	R →	R →	R →

YwU* - YELLOW WITH ROUTE.

CENTRAL RAILWAY (S&T) SOLAPUR DIVISION
SAROLA STATION (P.G.)
 'T' CLASS, STD. I (P)
 DRG. NO. S.L.-3251/A/R/C/D/E (5)