


L.C. GATE NO. 30
'C' CLASS
AT KMS 360.165

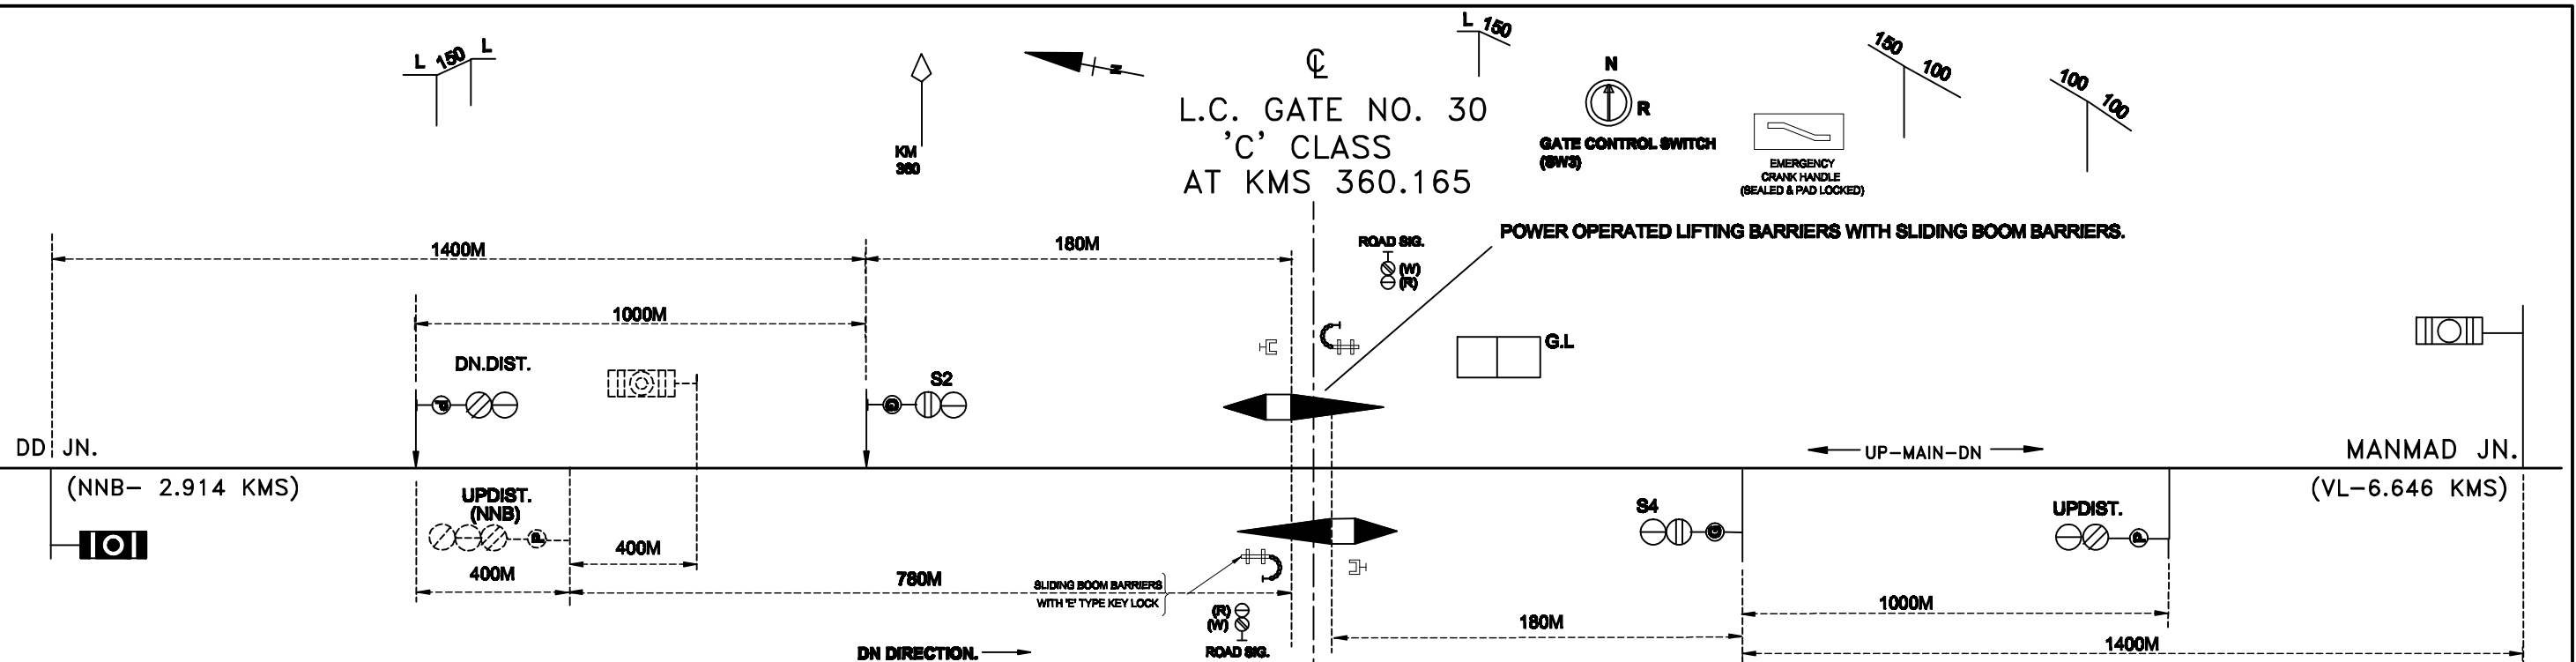

DN DIRECTION. →

ASPECT SEQUENCE CHART	
DN. GATE DIST.	S2 DN. GATE SIG.
← 1000m →	
G	G
Y	R

← UP DIRECTION.

ASPECT SEQUENCE CHART	
S4 - UP GATE SIG.	UP. GATE DIST.
← 1000M →	
G	G
R	Y

- NOTES:-**
1. TELE. CONNE. PROVIDED BET NIMBLAK SMS OFFICE & LC GATE NO. 30
 2. FOR COMPLETE DETAILS PLEASE REFER LP.
 3. DRAWING IS NOT TO SCALE

CENTRAL RAILWAY (S&T)	SOLAPUR DIVISION
L C GATE No 30 , 'C' CLASS (BET. NIMBLAK - VILAD STATION)	
DRG. NO.	S.I.-3240/A/B