


CENTRAL RAILWAY PUNE DIVISION

SIGNALLING SYSTEM MAP AS ON : 01.07.2021

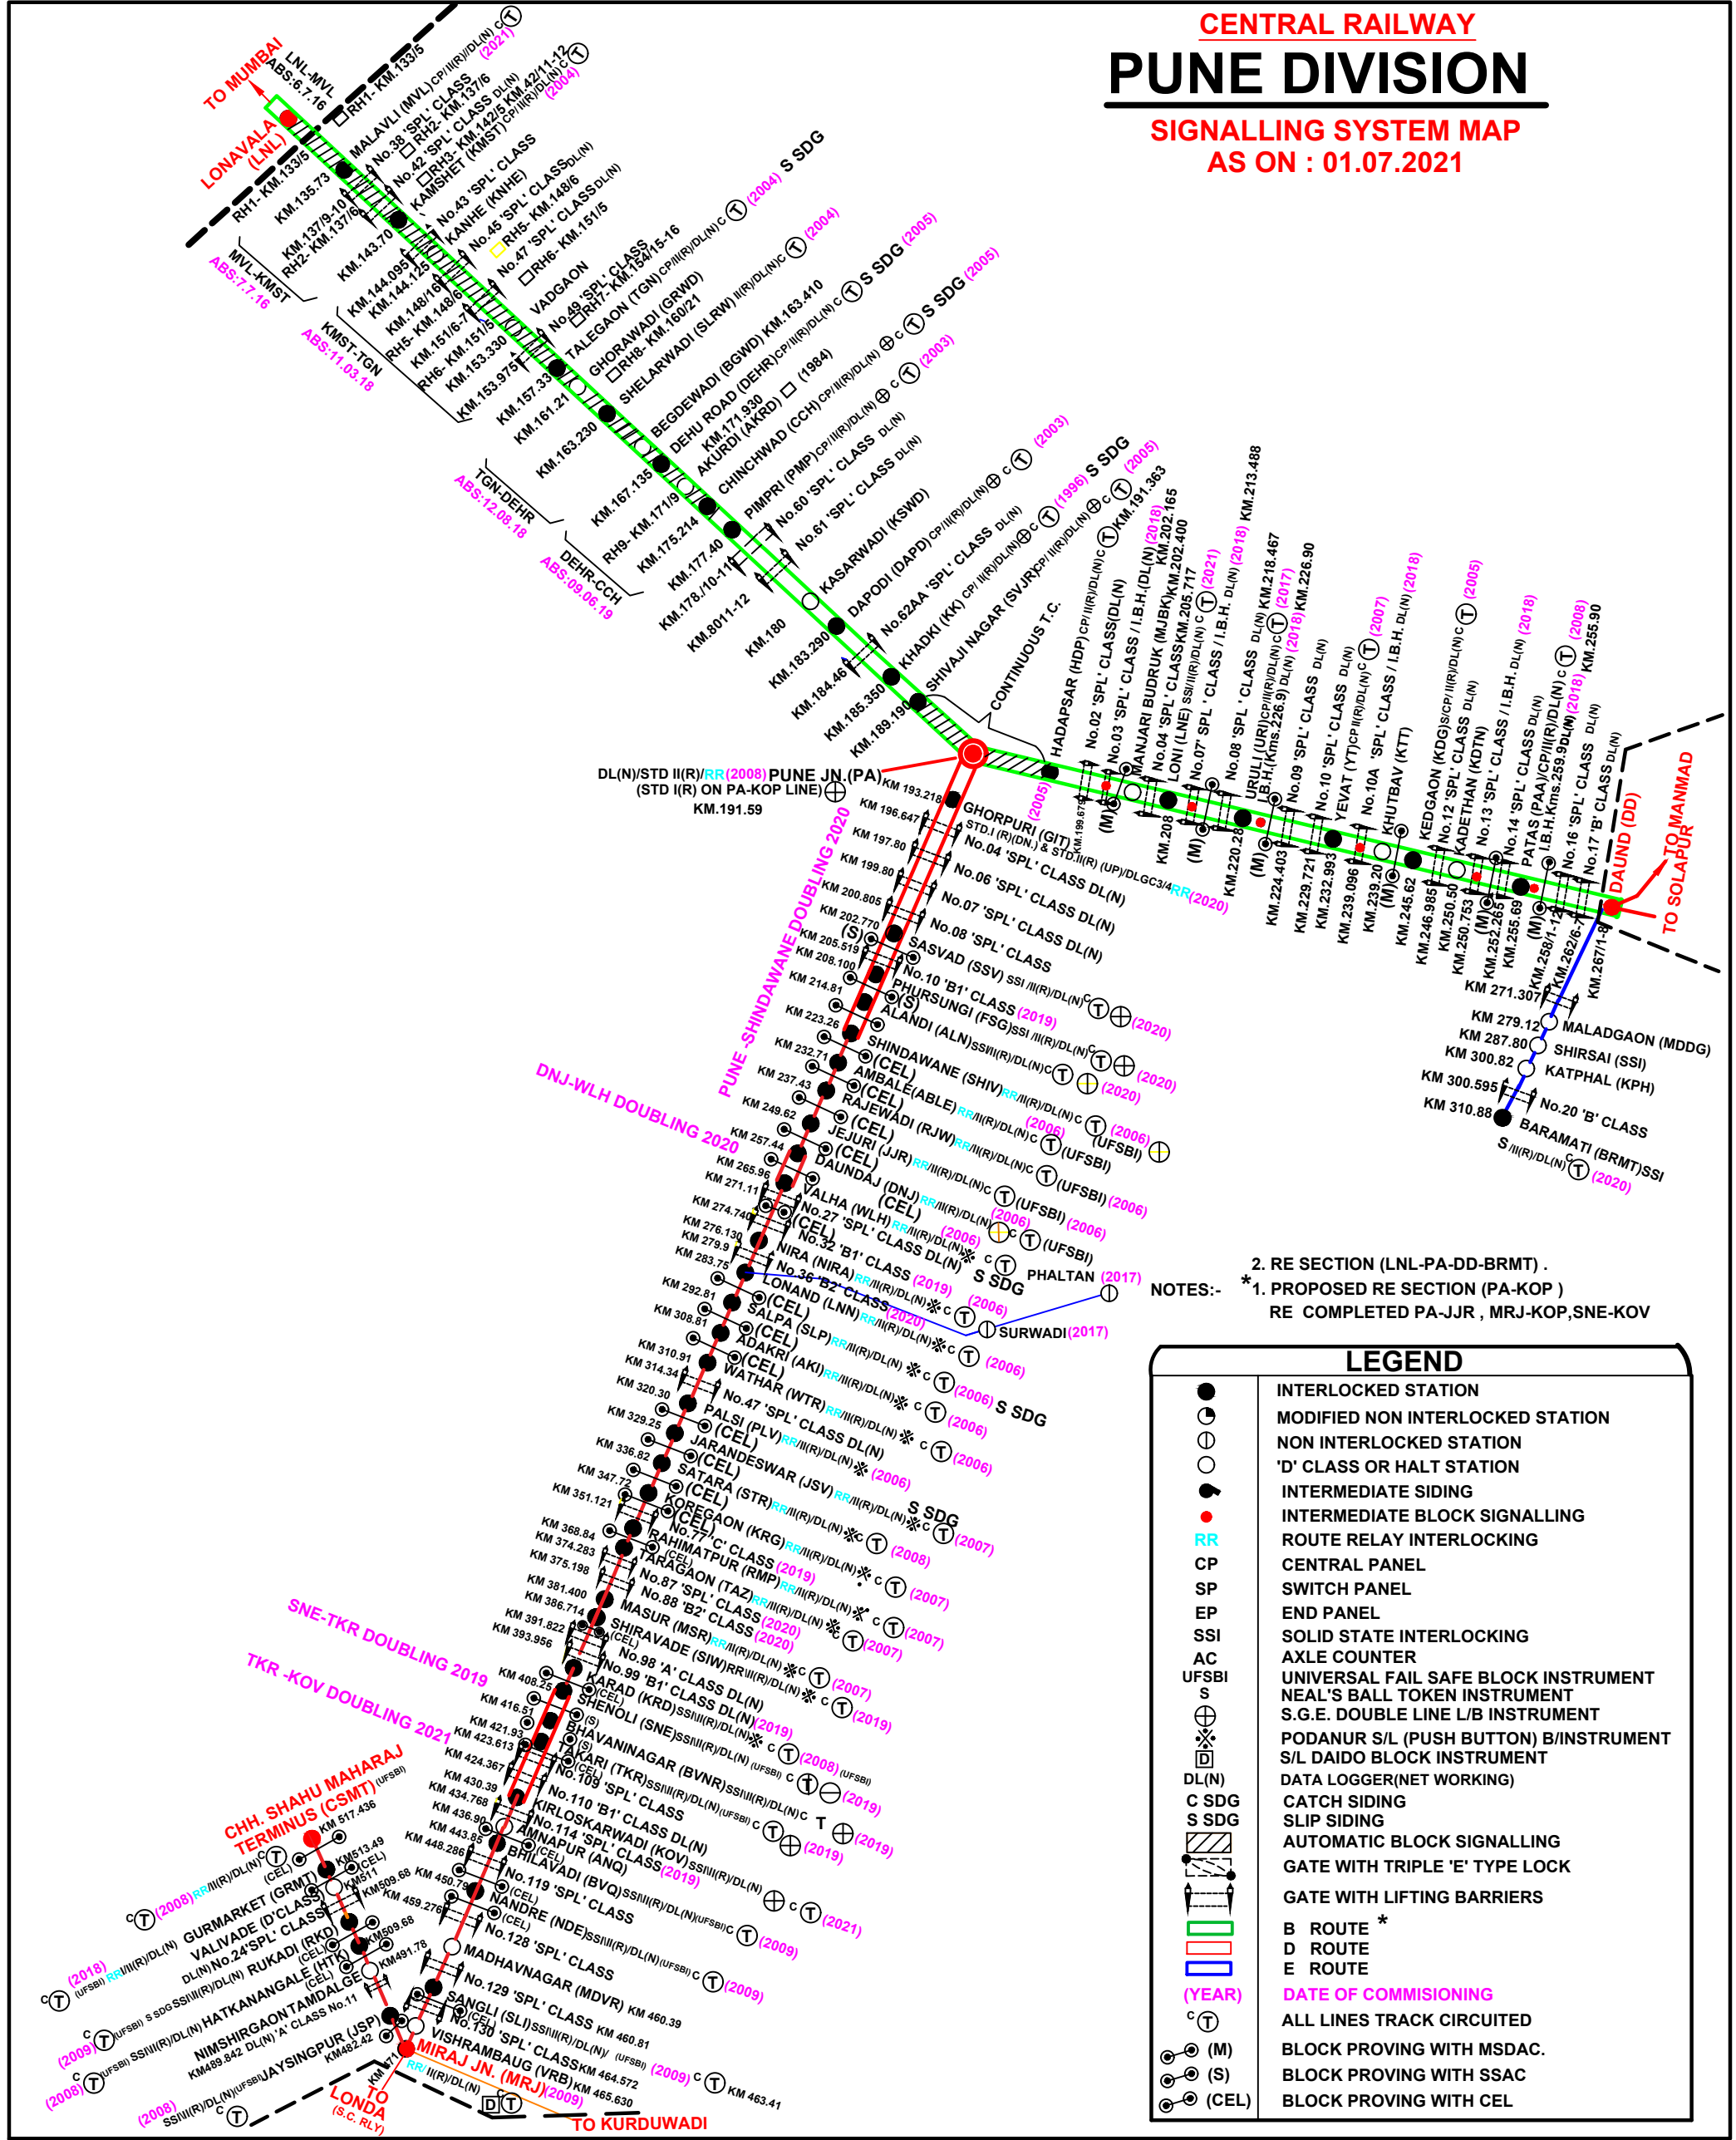

NOTES:-
 * 1. PROPOSED RE SECTION (PA-KOP) RE COMPLETED PA-JJR, MRJ-KOP, SNE-KOV
 2. RE SECTION (LNL-PA-DD-BRMT).

LEGEND	
	INTERLOCKED STATION
	MODIFIED NON INTERLOCKED STATION
	NON INTERLOCKED STATION
	'D' CLASS OR HALT STATION
	INTERMEDIATE SIDING
	INTERMEDIATE BLOCK SIGNALLING
	ROUTE RELAY INTERLOCKING
	CENTRAL PANEL
	SWITCH PANEL
	END PANEL
	SOLID STATE INTERLOCKING
	AXLE COUNTER
	UNIVERSAL FAIL SAFE BLOCK INSTRUMENT
	NEAL'S BALL TOKEN INSTRUMENT
	S.G.E. DOUBLE LINE L/B INSTRUMENT
	PODANUR S/L (PUSH BUTTON) B/INSTRUMENT
	S/L DAIDO BLOCK INSTRUMENT
	DATA LOGGER(NET WORKING)
	CATCH SIDING
	SLIP SIDING
	AUTOMATIC BLOCK SIGNALLING
	GATE WITH TRIPLE 'E' TYPE LOCK
	GATE WITH LIFTING BARRIERS
	B ROUTE *
	D ROUTE
	E ROUTE
	(YEAR) DATE OF COMMISSIONING
	ALL LINES TRACK CIRCUITED
	BLOCK PROVING WITH MSDAC.
	BLOCK PROVING WITH SSAC
	BLOCK PROVING WITH CEL