


**'B' CLASS (B.G. STD II(R))**  
**WITH 'SPL' CLASS L.C. NO.268D**  
**(E.I.) at Kms. 929.46**

**TEEGAON**

**25**

PROVISION OF E. I. IN CONNECTION WITH YARD REMODELLING FOR 3RD LINE

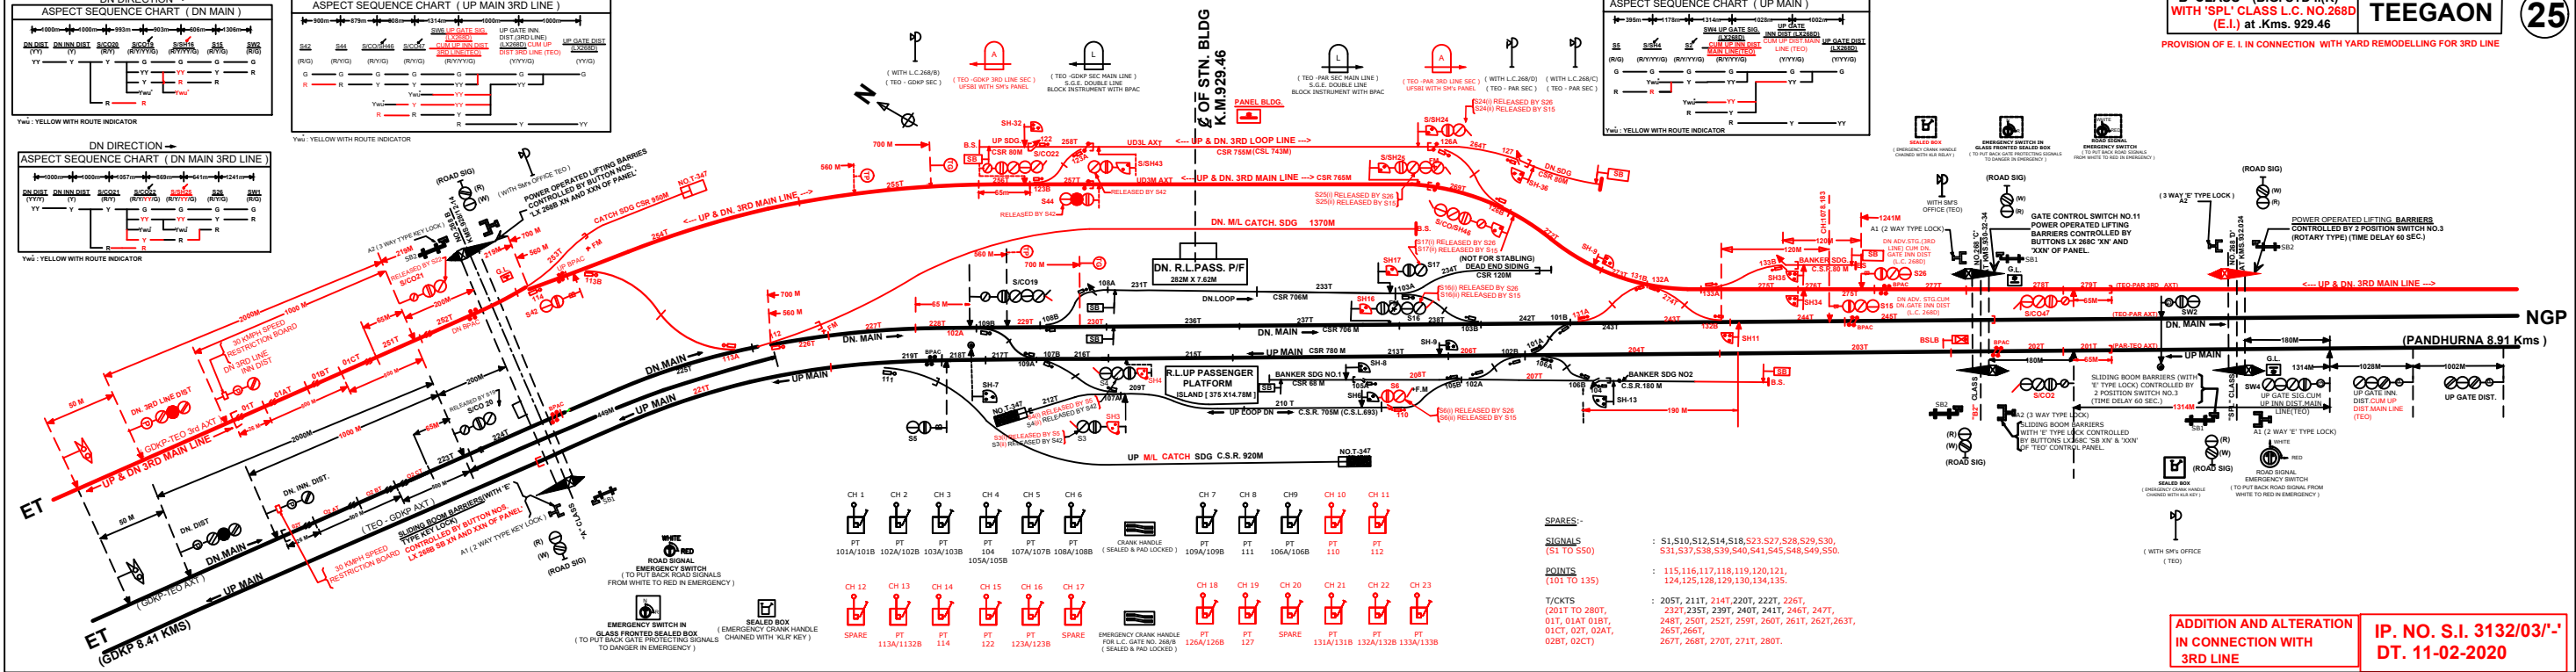

CH 1	CH 2	CH 3	CH 4	CH 5	CH 6	CH 7	CH 8	CH 9	CH 10	CH 11		
101A/101B	102A/102B	103A/103B	104	107A/107B	108A/108B	109A/109B	111	106A/106B	110	112		
CH 12	CH 13	CH 14	CH 15	CH 16	CH 17	CH 18	CH 19	CH 20	CH 21	CH 22	CH 23	
SPARE	PT 113A/1132B	PT 114	PT 122	PT 123A/123B	SPARE	EMERGENCY CRANK HANDLE FOR L.C. GATE NO. 268D (SEALED & PAD LOCKED)	PT 126A/126B	PT 127	SPARE	PT 131A/131B	PT 132A/132B	PT 133A/133B

**SPARES:-**

**SIGNALS** (S1 TO S50) : S1,S10,S12,S14,S18,S23,S27,S28,S29,S30, S31,S37,S38,S39,S40,S41,S45,S48,S49,S50.

**POINTS** (I01 TO I35) : 115,116,117,118,119,120,121, 124,125,128,129,130,134,135.

**T/KCTS** (C011 TO 280T, 01T, 01AT, 01BT, 01CT, 02T, 02AT, 02BT, 02CT) : 205T, 211T, 214T, 220T, 222T, 226T, 232T, 235T, 239T, 240T, 241T, 246T, 247T, 248T, 250T, 252T, 259T, 260T, 261T, 262T, 263T, 265T, 266T, 267T, 268T, 270T, 271T, 280T.

**ADDITION AND ALTERATION**  
**IN CONNECTION WITH**  
**3RD LINE**

**IP. NO. S.I. 3132/03/'-'**  
**DT. 11-02-2020**