


**"B" CLASS STD II(R) (PANEL)  
AT KMS 888.410**

**JAMBARA**

**89**

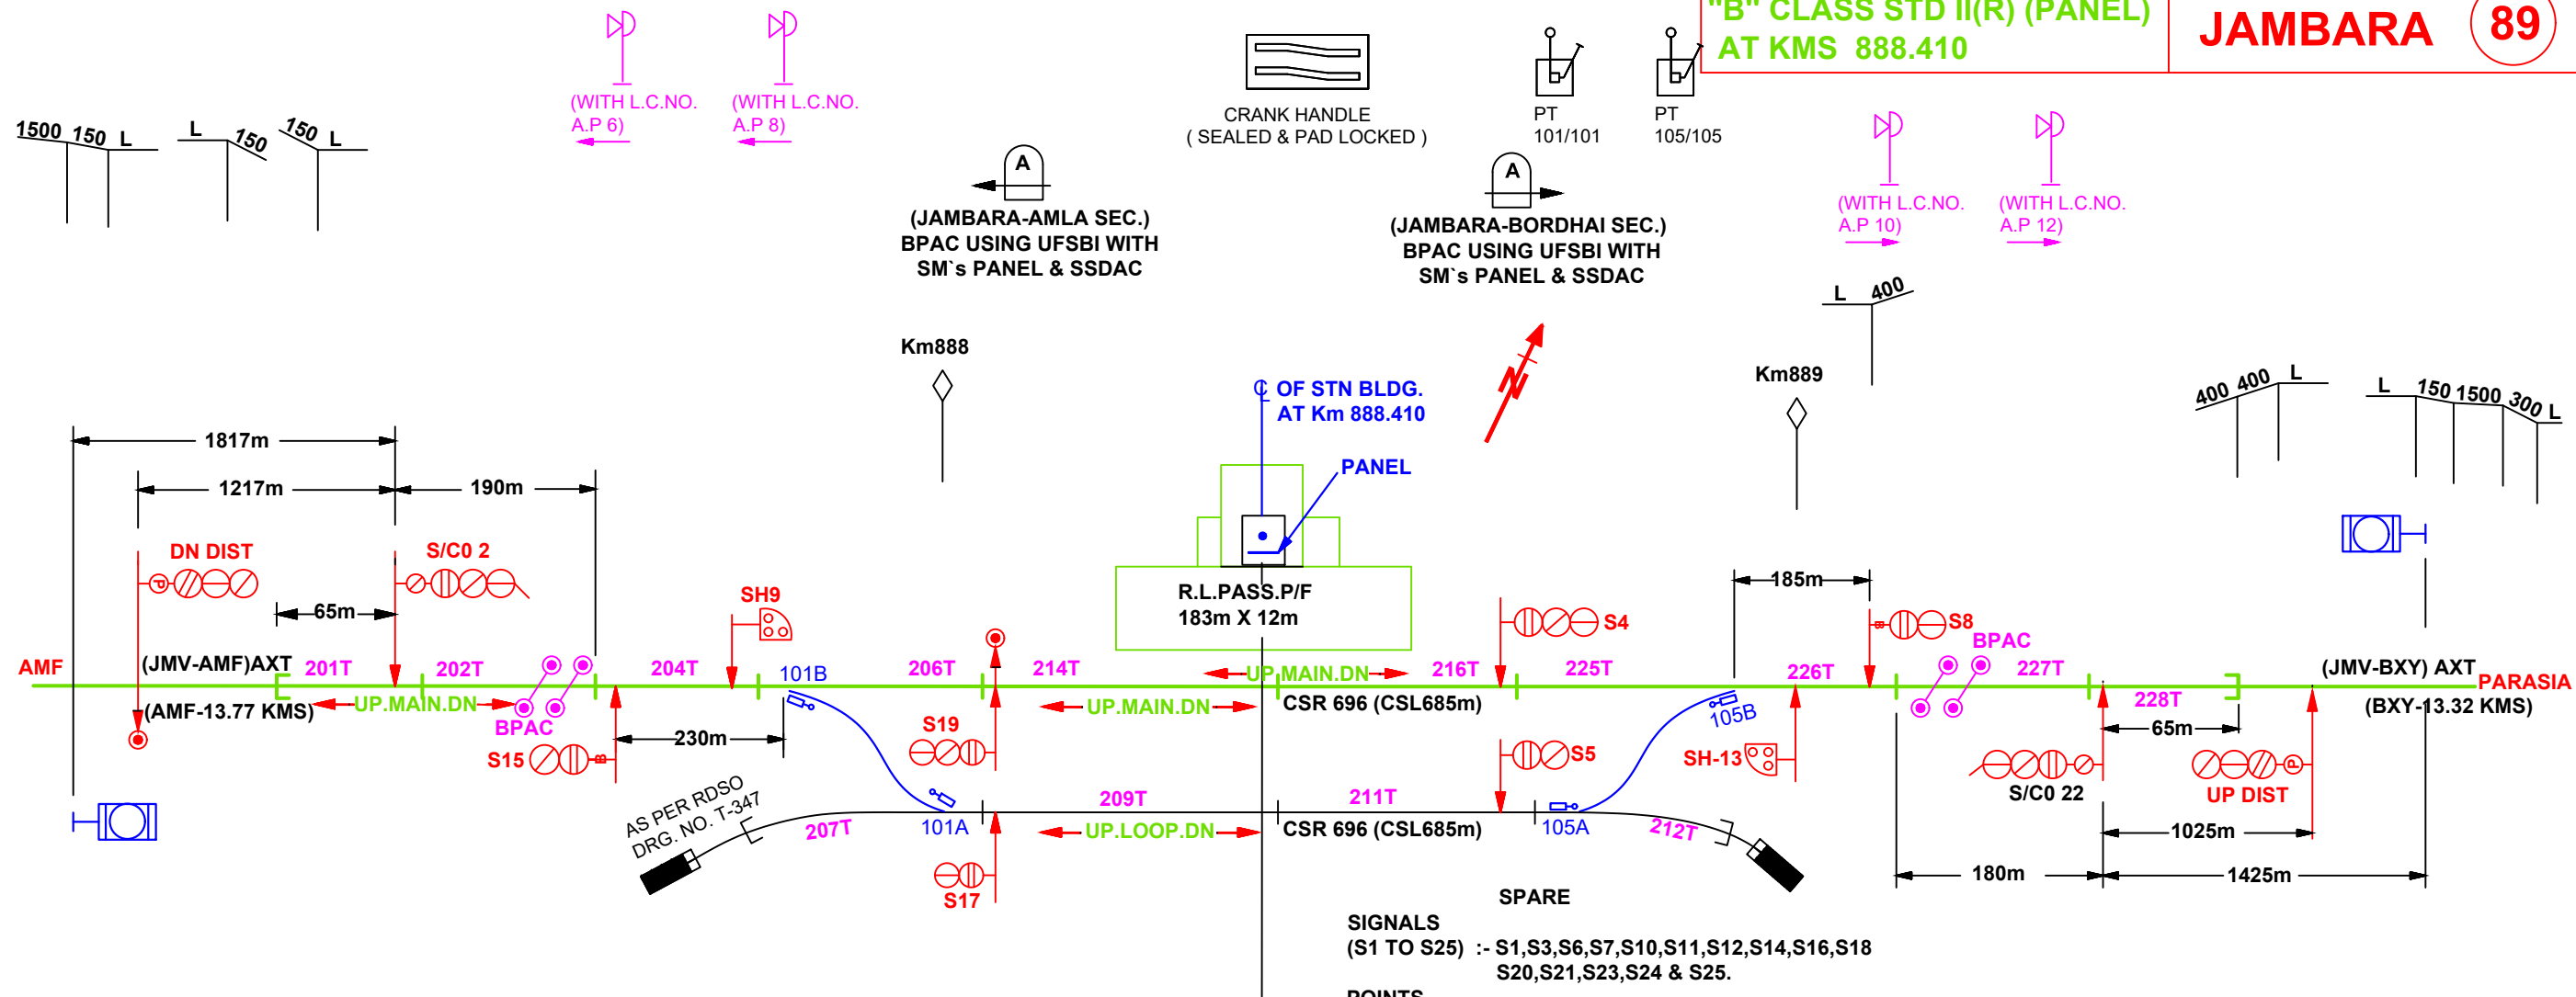

(WITH L.C.NO. A.P 6)  
(WITH L.C.NO. A.P 8)

CRANK HANDLE  
(SEALED & PAD LOCKED)  
PT 101/101  
PT 105/105

(WITH L.C.NO. A.P 10)  
(WITH L.C.NO. A.P 12)

(JAMBARA-AMLA SEC.)  
BPAC USING UFSBI WITH  
SM's PANEL & SSDAC

(JAMBARA-BORDHAI SEC.)  
BPAC USING UFSBI WITH  
SM's PANEL & SSDAC

Km888

OF STN BLDG.  
AT Km 888.410

R.L. PASS. P/F  
183m X 12m

Km889

400 400 L  
L 150 1500 300 L

1817m  
1217m  
190m  
DN DIST  
S/C0 2  
65m  
AMF  
(JMV-AMF) AXT  
201T  
202T  
204T  
206T  
214T  
216T  
225T  
226T  
227T  
228T  
UP. MAIN. DN  
UP. LOOP. DN  
CSR 696 (CSL685m)  
S15  
S19  
S4  
S5  
S8  
S17  
S20  
S21  
S23  
S24  
S25  
SH9  
SH-13  
S/C0 22  
UP DIST  
(AMF-13.77 KMS)  
AS PER RDSO  
DRG. NO. T-347  
207T  
101A  
209T  
211T  
105A  
212T  
180m  
1425m  
1025m  
65m

SIGNALS  
(S1 TO S25) :- S1,S3,S6,S7,S10,S11,S12,S14,S16,S18  
S20,S21,S23,S24 & S25.  
POINTS  
(101 to 106) :- 102,103,104 & 106.  
T/CKT  
(201T TO 230):- 203T,205T,208T,210T,213T,215T,217T,218T,  
219T,220T,221T,222T,223T,224T,229T, & 230T

**S.I.P. NO. NGP/3502/01/B  
DATE :- 18.12.2013**