


**'B' CLASS, STD III (R)  
(PANEL)KMS.830.32  
(ROUTE SETTING TYPE) &  
'SPL' CLASS LC.GATE NO 27**

**WARORA**

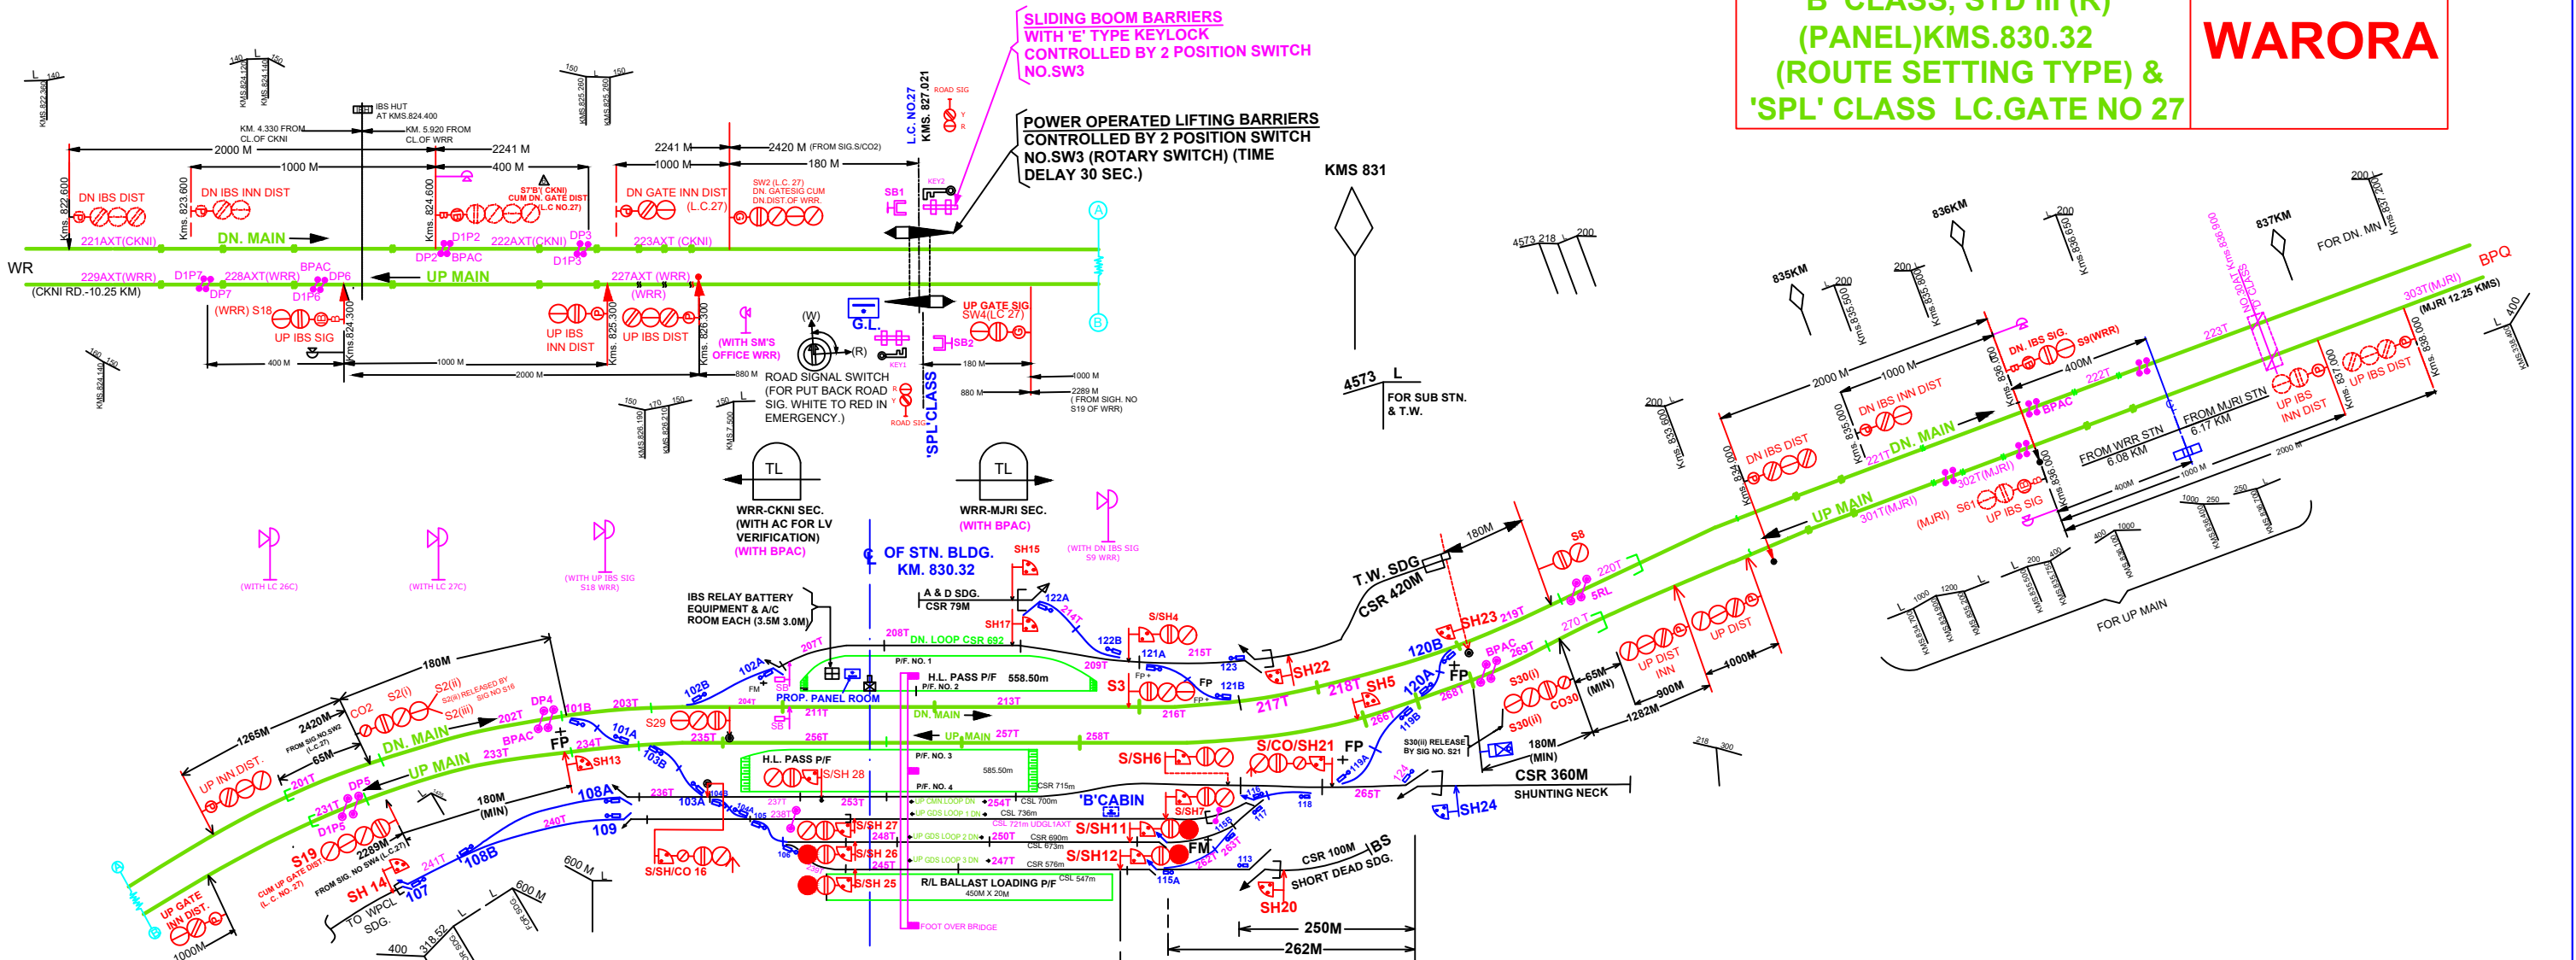

**SPARE NOS. :-**  
**SIGNALS (S1 TO S30) :- S1,S10**  
**POINTS (101 TO 125) :- 110,111,112,125.**  
**T/CKTS (201 TO 270) :- 205T,206T,210T,212T,223T,224T, 225T,226T,230T,232T,242T,243T, 244T,246T,249T,251T,252T,259T 260T,261T,267T.**

**S.I.P. NO.-3162/01/H  
DT. 15-01-2021**