


MODIFIED MINI OF CHITODA JN

PROVISION OF ELECTRONIC INTERLOCKING
IN CONNECTION WITH YARD REMODELLING FOR 3rd LINE
BETWEEN SEGM-BPQ & CHJC CHORD LINE

'SPL'B' CLASS, STD III (R)
WARDHA-SEWAGRAM-BHUGAON SEC
AT KM.762.140 (B.G.)

CHITODA JN
CABIN

50

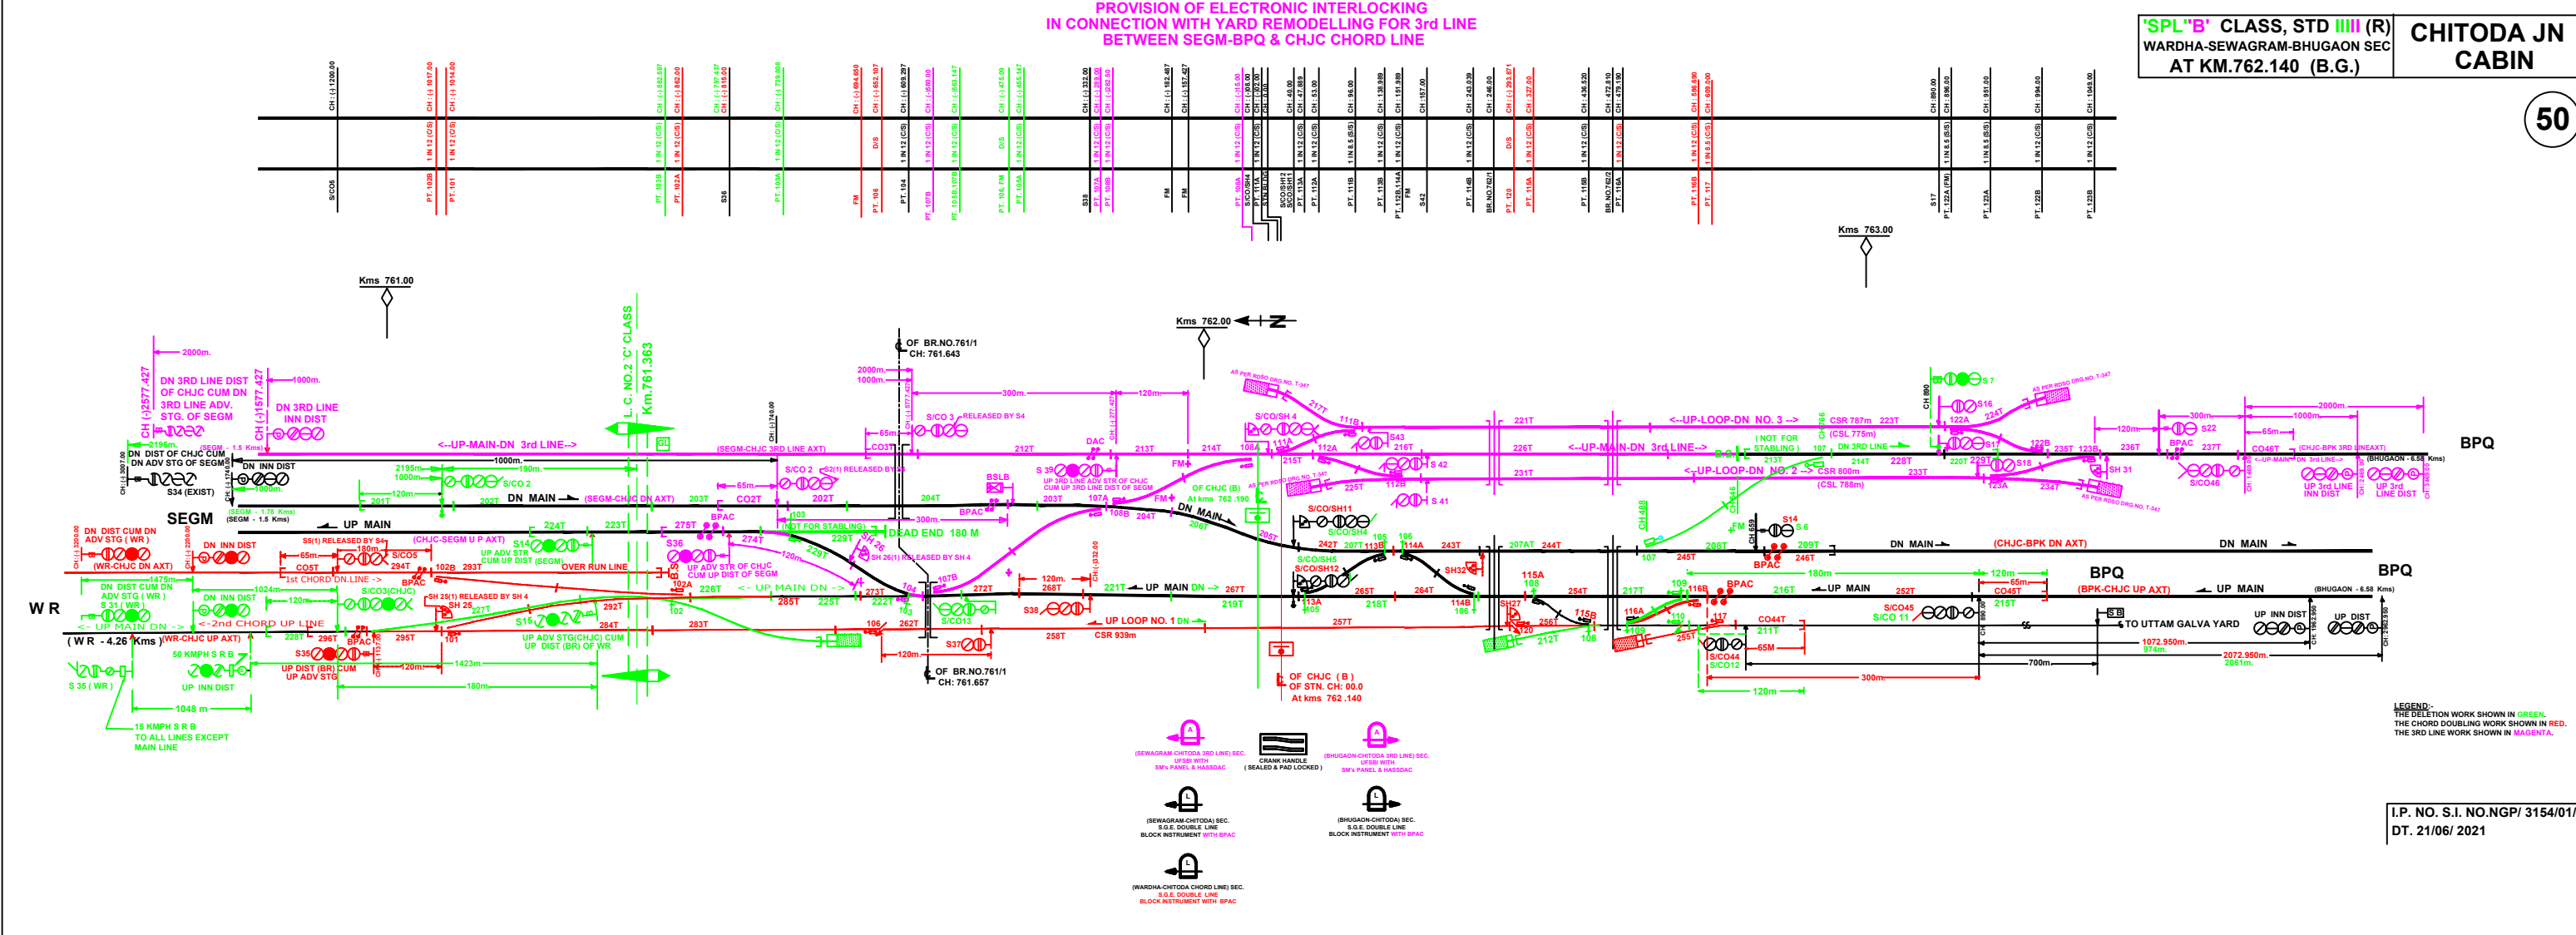

LEGEND:-
THE DELETION WORK SHOWN IN GREEN.
THE CHORD DOUBLING WORK SHOWN IN RED.
THE 3RD LINE WORK SHOWN IN MAGENTA.

I.P. NO. S.I. NO.NGP/ 3154/01/A
DT. 21/06/ 2021

PRODUCED BY AN AUTODESK STUDENT VERSION

PRODUCED BY AN AUTODESK STUDENT VERSION