


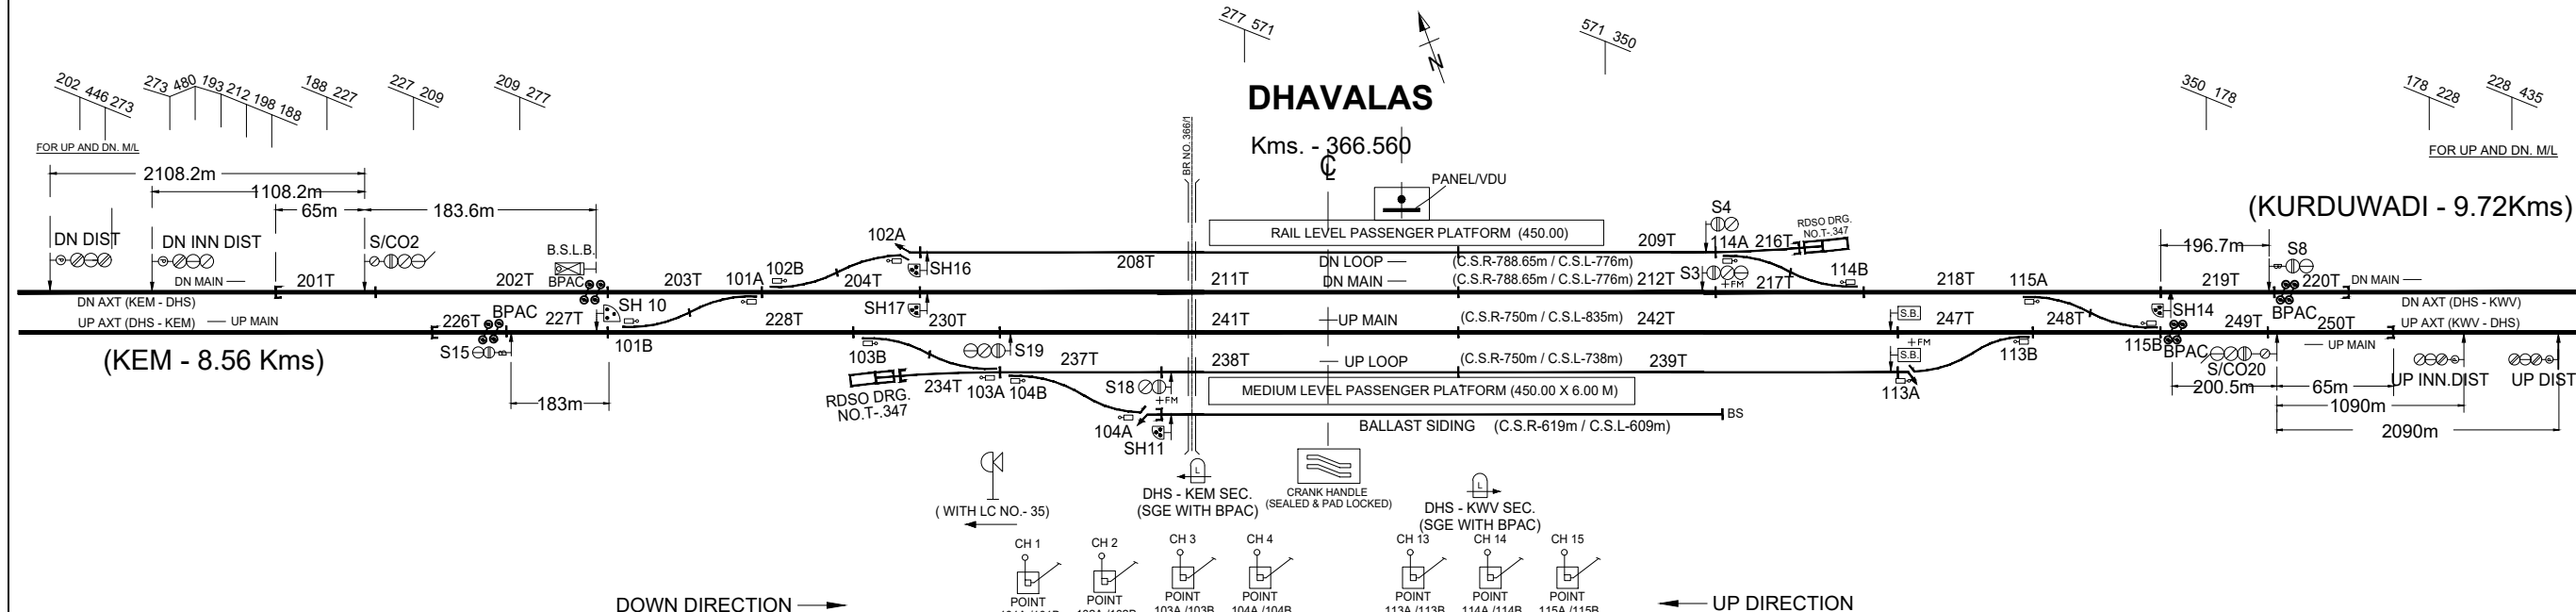

NOTE:
1. FOR COMPLETE DETAILS PLEASE REFER SIP.

ASPECT SEQUENCE CHART				
DN DIST.	DN INN DIST.	DN HOME S 2	DN MAIN STG DN ADV STG. S 3 S 8	
1000m	1108.2m	1212.2m	503.9m	
G	G	G	G	G
YY	YY	Y	Y	R
YY	YY	YWU*	Y	
	Y	R		
* YELLOW WITH ROUTE.				

ASPECT SEQUENCE CHART				
UP ADV. STG. S 15	UP MAIN STG. S 19	UP HOME SIG S 20	UP INN DIST.	UP DIST.
484.6m	1227.4m	1090m	1000m	
G	G	G	G	G
R	Y	Y	YY	
		YWU*	Y	YY
		R	Y	
* YELLOW WITH ROUTE.				

SIGNAL & TELECOMMUNICATIONS

DHAVALAS (B.G)

(EI) 'B' CLASS -STD- III

C.R.LY, SUR. DIV. NOT TO SCALE

DRG.NO. SIP.NO.5212/01/A/B/C/D/E/F

DT.11.08.2023