


SYSTEM MAP OF MUMBAI DIVISION.

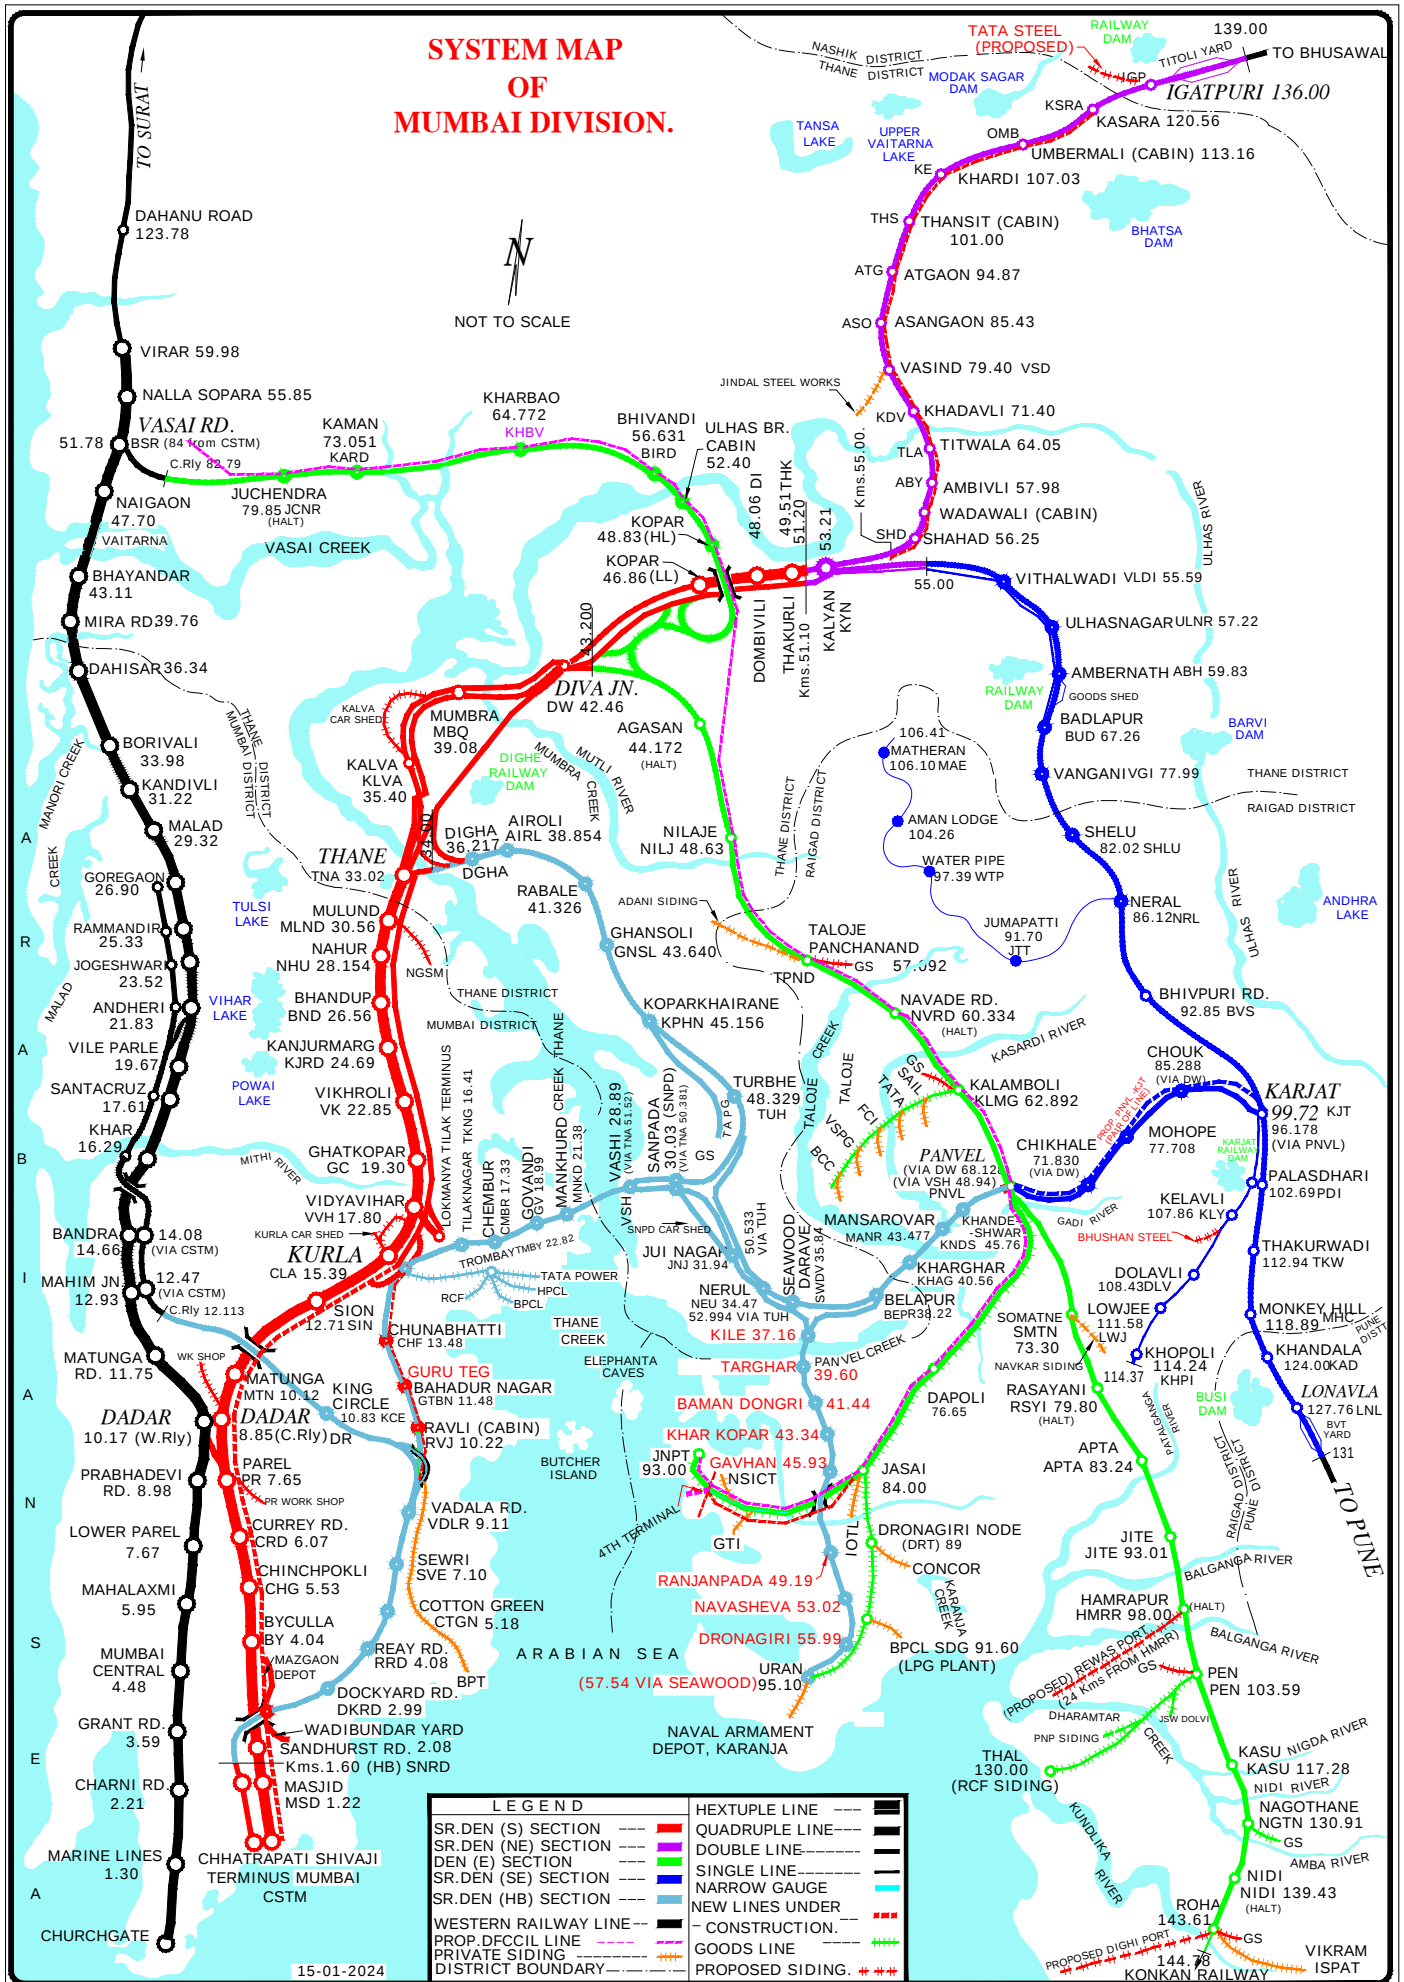

LEGEND	
SR.DEN (S) SECTION	HEXTUPLE LINE
SR.DEN (NE) SECTION	QUADRUPLE LINE
DEN (E) SECTION	DOUBLE LINE
SR.DEN (SE) SECTION	SINGLE LINE
SR.DEN (HB) SECTION	NARROW GAUGE
WESTERN RAILWAY LINE	NEW LINES UNDER
PROP. DFCC LINE	- CONSTRUCTION.
PRIVATE SIDING	GOODS LINE
DISTRICT BOUNDARY	PROPOSED SIDING.

15-01-2024