


# CENTRAL RAILWAY SYSTEM MAP

W. E. F. 1st APRIL 2014.

SCALE : NOT TO SCALE.

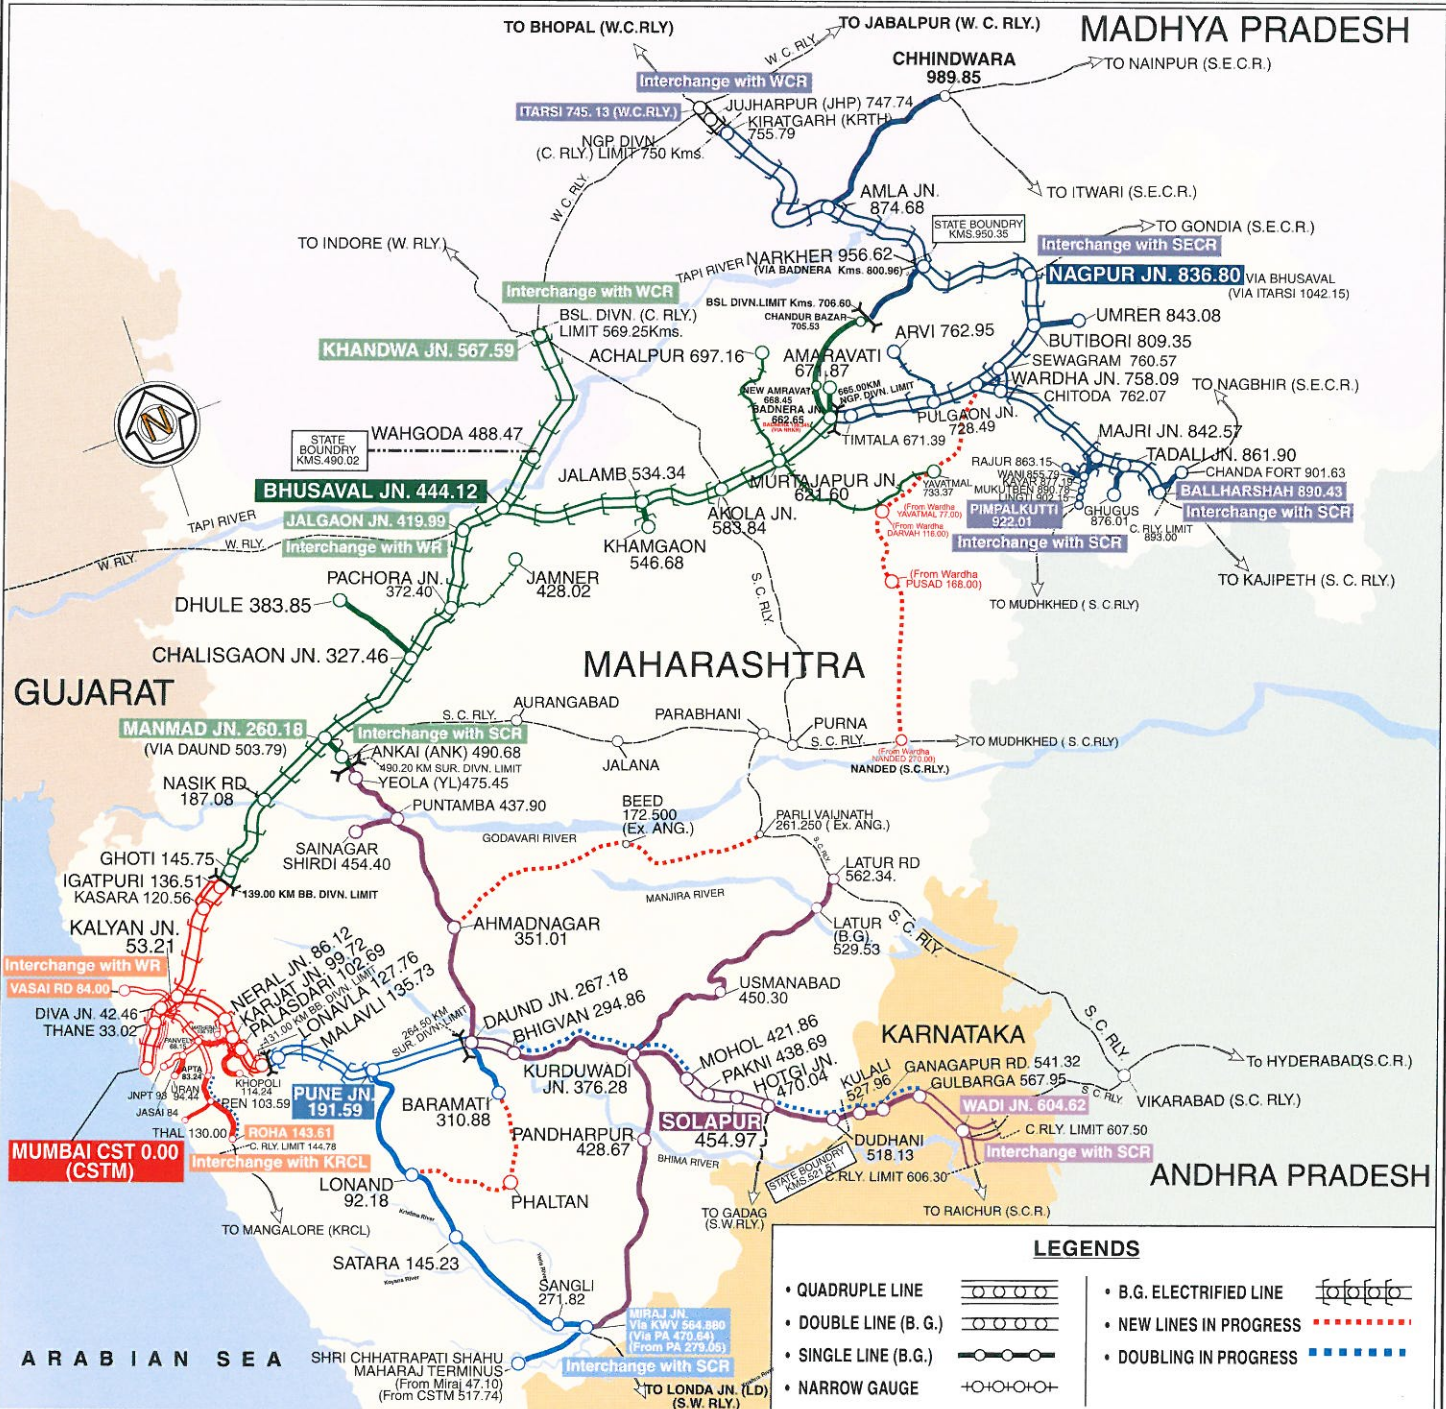

### LEGENDS

- QUADRUPE LINE
- DOUBLE LINE (B. G.)
- SINGLE LINE (B.G.)
- NARROW GAUGE
- B.G. ELECTRIFIED LINE
- NEW LINES IN PROGRESS
- DOUBLING IN PROGRESS

INTERCHANGE STATION				
DIVISION	DIRECTION	STATION	STATION OF	TO RLY.
MUMBAI	NORTH WEST	VASAI RD.	WR	WR
	SOUTH EAST	ROHA	CR	KRCL
BHUSAVAL	SOUTH WEST	MANMAD	CR	SCR
	SOUTH WEST	JALGAON	CR	WR
	NORTH EAST	KHANDWA	CR	WCR
NAGPUR	NORTH WEST	ITARSI	WCR	WCR
	CENTRAL	NAGPUR	CR	SECR
	SOUTH EAST	BALLARSHAH	CR	SCR
	SOUTH EAST	PIMPALKUTTI	CR	SCR
PUNE	SOUTH EAST	MIRAJ	CR	SCR
SOLAPUR	SOUTH EAST	WADI	CR	SCR

ROUTE KILOMETRES	AS ON 1st April 2014			
	B. G. 1.676 m	N. G.		
		0.762 m	0.610 m	TOTAL
GROUP 'A'	1263.95	-----	-----	1263.95
GROUP 'B'	680.26	-----	-----	680.26
GROUP 'C'	73.97	-----	-----	73.97
GROUP 'D'	702.72	-----	-----	702.72
GROUP 'E'	1022.21	-----	-----	1022.21
NARROW GAUGE	-----	278.32	20.29	298.61
TOTAL KMS.	3743.11	278.32	20.29	4041.72
RUNNING TRACK KILOMETRES				
GROUP	B. G. 1.676 m	N. G.		TOTAL
		0.762 m	0.610 m	
GROUP 'A'	2579.89	-----	-----	2579.89
GROUP 'B'	1162.77	-----	-----	1162.77
GROUP 'C'	282.57	-----	-----	282.57
GROUP 'D'	785.09	-----	-----	785.09
GROUP 'E'	1051.76	-----	-----	1051.76
NARROW GAUGE	-----	278.32	20.29	298.61
TOTAL KMS.	5862.08	278.32	20.29	6160.69

STATE WISE ROUTE KILOMETRES					
STATE	COLOUR	B. G.		TOTAL	
		1.676 m	0.762 m / 0.610 m		
MADHYA PRADESH		394.42	-----	394.42	
MAHARASHTRA		3261.43	278.32 / 20.29	3560.04	
KARNATAKA		87.26	-----	87.26	
TOTAL KMS.		3606.86	278.32 / 20.29	4041.72	
DIVISION WISE ROUTE KILOMETRES					
DIVISION	COLOUR	B. G.		TOTAL	
		1.676 m	0.762 m / 0.610 m		
MUMBAI		544.14	-----	544.14	
PUNE		505.17	-----	505.17	
SOLAPUR		955.42	-----	955.42	
BHUSAVAL		784.46	243.90	1028.36	
NAGPUR		953.92	34.42	988.34	
TOTAL KMS.		3743.11	278.32 / 20.29	4041.72	
ELECTRIFIED SECTION KILOMETRES					
(CSTM-DIVA, TNA-TUH, CSTM-PNVL) 1500 V DC					
			RKM	TKM	
			25 KV AC	723.00	
			25 KV AC	1748.00	4632.00

*S.P.S.*  
**(S. P. S. GUPTA)**  
CHIEF ENGINEER (PL)

*S.P.K.*  
**(S. P. KULSHRESHTHA)**  
DY. CHIEF ENGINEER (PL)

COMPILED BY  
SATYA PRAKASH, SE (DD)

CHECKED BY : R. C. THAKOR, SE (DD)

DRAWN BY : P. N. ADAM, JE-I (DD)