

IMPORTANT STATISTICS OF CENTRAL RAILWAY

Table with 4 main sections: HIGH DENSITY ROUTES, DETAILS OF FEEDER ROUTES OF DFC, DETAILS OF NUMBER OF LOCATIONS AND TOTAL LENGTH OF CURVES WHICH ARE EQUAL OR SHARPER THAN 4 DEGREE (BROAD GAUGE), and DETAILS OF NUMBER OF LOCATIONS AND TOTAL LENGTH OF CURVES WHICH ARE EQUAL OR SHARPER THAN 4 DEGREE (NARROW GAUGE).

Table titled 'DETAILS OF STEEPEST GRADIENT AND SHARPEST CURVATURE' with columns for Sr. No, Division, Description, In Between Station, Section, Steepest Gradient, and Total Length.

Table titled 'DIVISION WISE DETAILS OF LEVEL CROSSINGS (EXCEPT D'CLASS)' with columns for Division, Mannet, Unmanned, and Total.

Table titled 'ROUTE WISE LEVEL CROSSINGS (EXCEPT D'CLASS)' with columns for Route, Mannet, Unmanned, and Total.

Table titled 'STATE WISE LEVEL CROSSINGS (EXCEPT D'CLASS)' with columns for State, Mannet, Unmanned, and Total.

Table titled 'TRAFFIC DENSITY (ANNUAL GMT) FOR THE YEAR 2017-18' with columns for S.N., Section, Route, U.P.R., D.N.R., and GMT.

Table titled 'LONGEST TUNNELS' with columns for Sr. No., DIVN., Section, No. of Tunnel, KM. From, KM. To, Year of Completion, and Length of Tunnel in m.

Table titled 'TRACK PLOCKS HAVING BAD FORMATION DURING MONSOON' with columns for Sr. No., DIVISION, SECTION, BLOCK SECTION, NUMBER OF LOCATIONS, LENGTH IN KM, and TYPE OF PROBLEM.

Table titled 'TYPES OF BRIDGES' with columns for DIVISION, Impment, Major, Minor, and Total.

Table titled 'DETAILS OF LAND AREA (IN HECTARE)' with columns for DIVISION and Land Area.

Table titled 'ORIGINATING FREIGHT & PASSENGER FIGURES AND ITS EARNINGS 2017-18' with columns for DIVISION, MILLION TONNES, EARNING (IN Cr.), No. of PASSENGERS, and EARNING (IN Cr.).

Table titled 'ORIGINATING FREIGHT & PASSENGER FIGURES AND ITS EARNINGS 2018-19' with columns for DIVISION, MILLION TONNES, EARNING (IN Cr.), No. of PASSENGERS, and EARNING (IN Cr.).

Table titled 'ORIGINATING FREIGHT & PASSENGER FIGURES AND ITS EARNINGS 2017-18' with columns for DIVISION, MILLION TONNES, EARNING (IN Cr.), No. of PASSENGERS, and EARNING (IN Cr.).

मध्य रेल CENTRAL RAILWAY

LEGEND table defining symbols for Double Line Broad Gauge, Double Line B.G., Single Line B.G., Broad Gauge Electric Line, and other infrastructure types.

Table titled 'SECTIONS CLEARED FOR CC+8+2 trains' with columns for Sr. No., DIVISION, SECTIONS, ROUTE KMS, and ROUTE KMS.

Table titled 'ROUTE KILOMETRES (RKM)' with columns for Group, B.G., N.G., and TOTAL.

Table titled 'RUNNING TRACK KILOMETRES' with columns for Group, B.G., N.G., and TOTAL.

Table titled 'STATE WISE ROUTE KILOMETRES' with columns for STATE, COLOUR, B.G., N.G., and TOTAL.

Table titled 'STATE WISE TOTAL TRACK KILOMETRES' with columns for STATE, COLOUR, B.G., N.G., and TOTAL.

Table titled 'DIVISION WISE ROUTE KILOMETRES' with columns for DIVISION, COLOUR, B.G., N.G., and TOTAL.

Table titled 'ELECTRIFIED SECTION KILOMETRES' with columns for SECTION, GROUP, SECTIONS, and KMS.





Table titled 'STATEMENT SHOWING LOCATION WISE AVAILABILITY OF ART/ARMV/PARMV/ROAD ART TOOL VAN IN CENTRAL RAILWAY' with columns for Divn., Location, ART, ARMV, PARMV, Tool, Road Art, and Controlling Office.

Table titled 'Summary' with columns for No. of ARTs, No. of ARMV, No. of PARMV, No. of Tool Van, No. of Road Art, and No. of Central Railway.

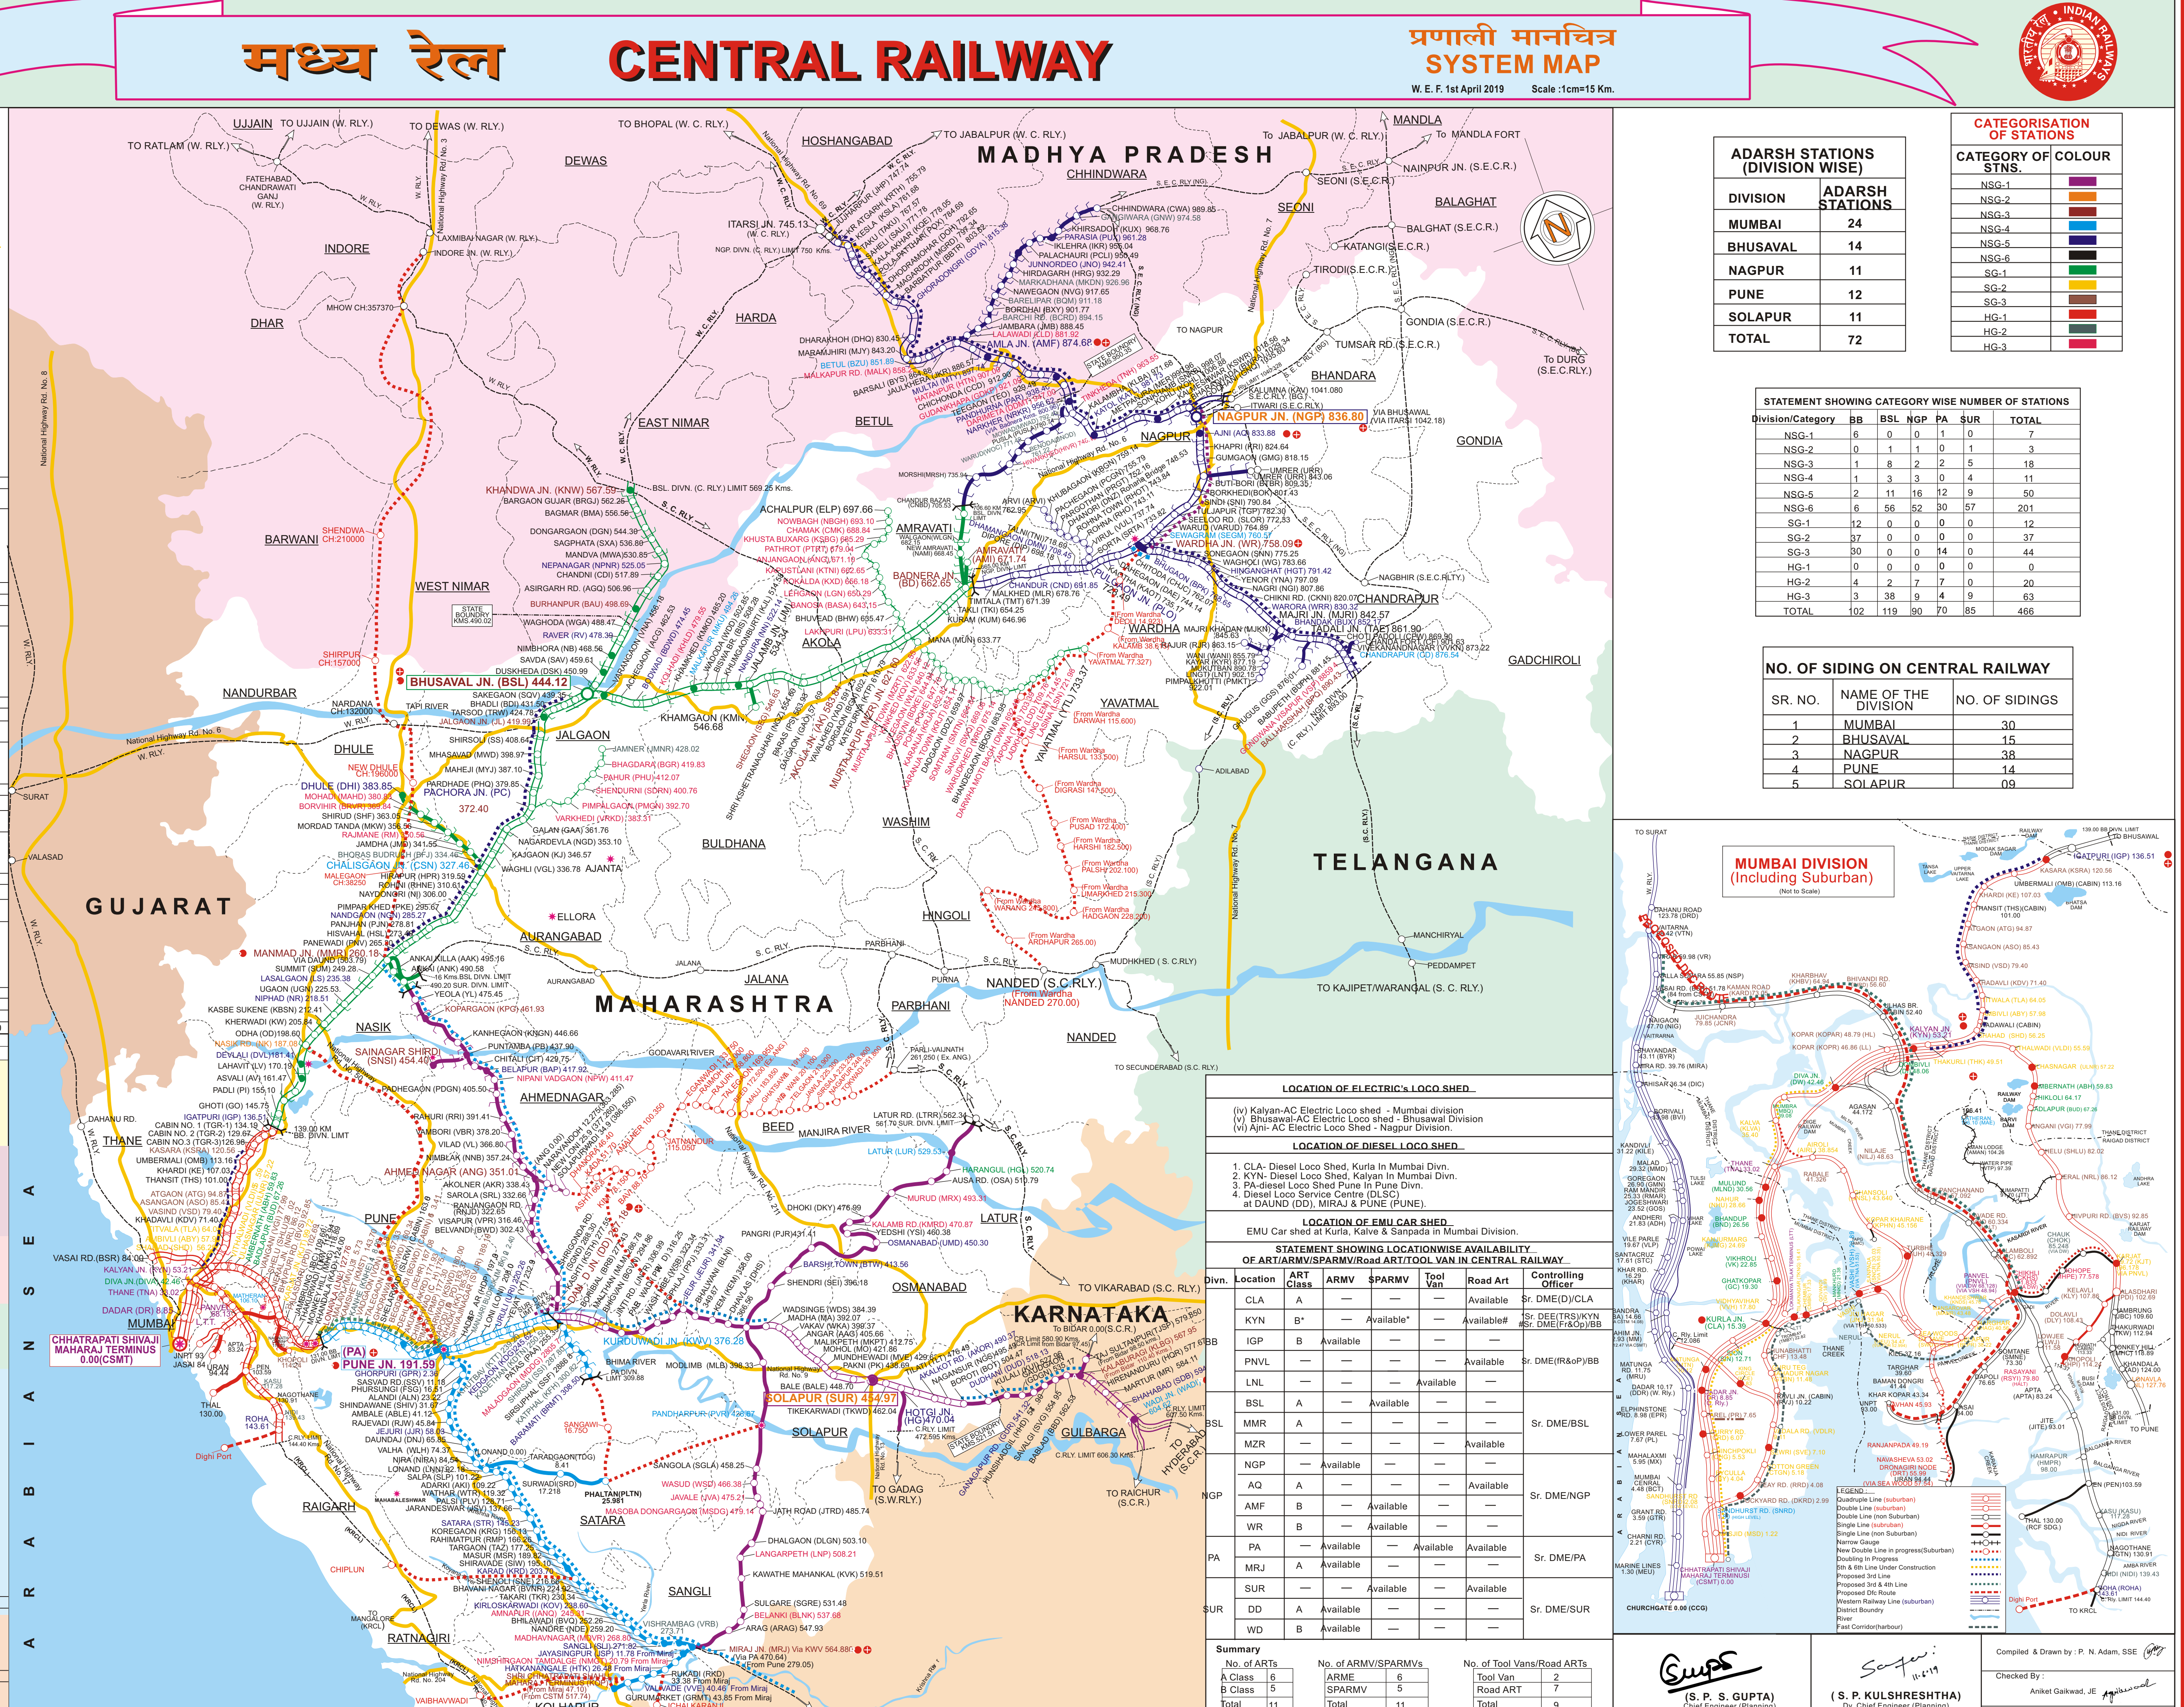


प्रणाली मानचित्र SYSTEM MAP W. E. F. 1st April 2019 Scale: 1cm=15 Km.

Table titled 'ADARSH STATIONS (DIVISION WISE)' listing stations like Mumbai, Bhusawal, Nagpur, Pune, and Solapur with their respective counts.

Table titled 'STATEMENT SHOWING CATEGORY WISE NUMBER OF STATIONS' with columns for Division/Category, B.G., BSL, N.G.P, PA, SUR, and TOTAL.

Table titled 'NO. OF SIDING ON CENTRAL RAILWAY' with columns for Sr. No., Name of the Division, and No. of Sidings.

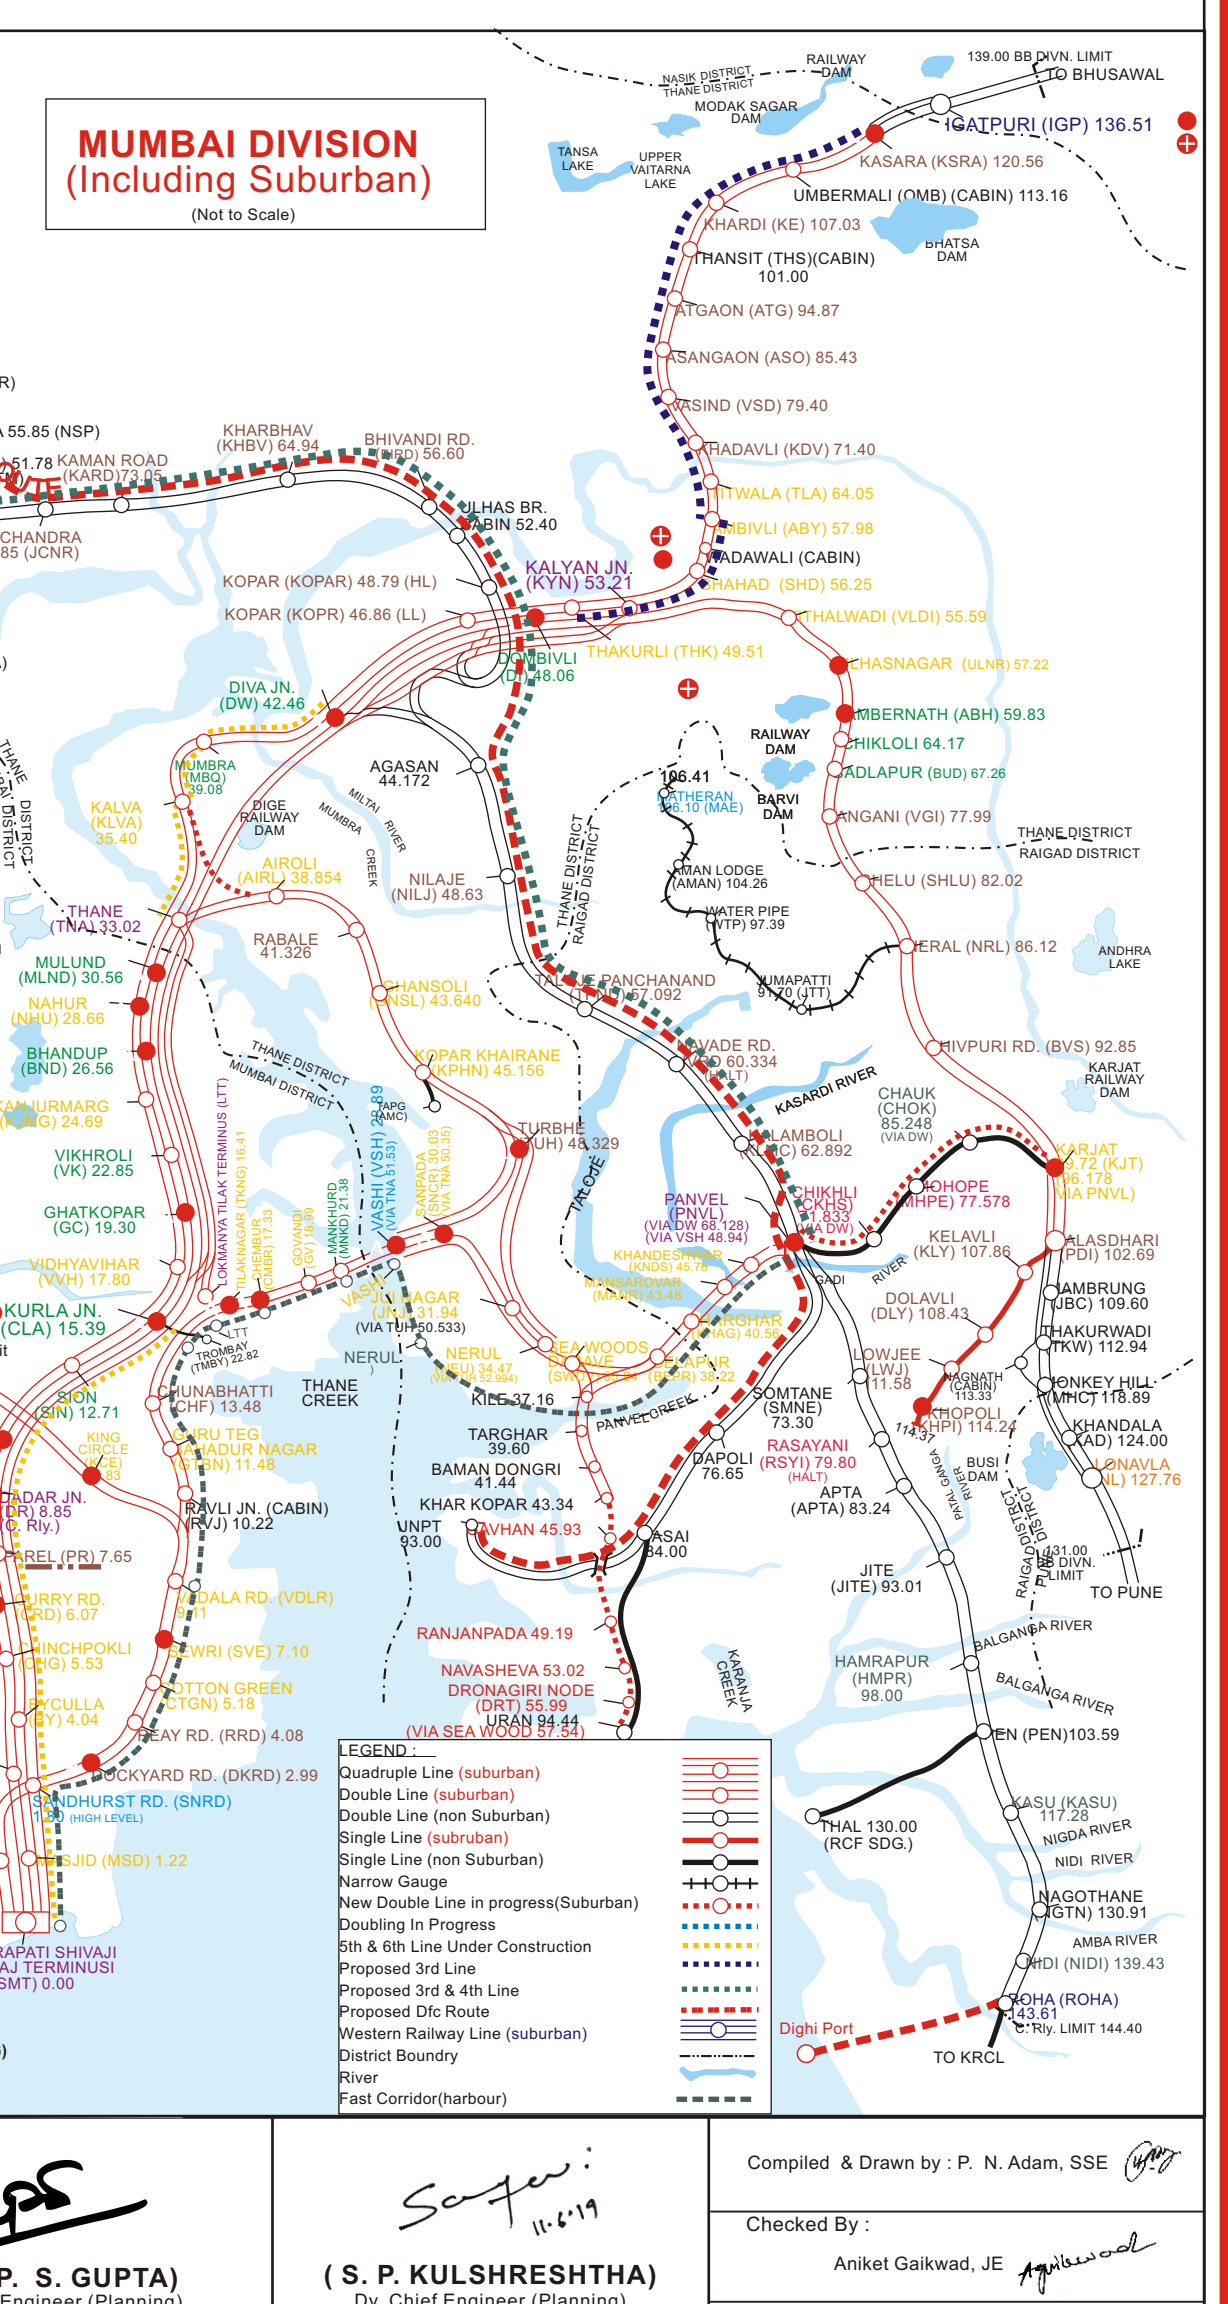

