


"B" CLASS STD II(R)  
(PANEL) AT Km 901.764

**BORDHAI**

**90**

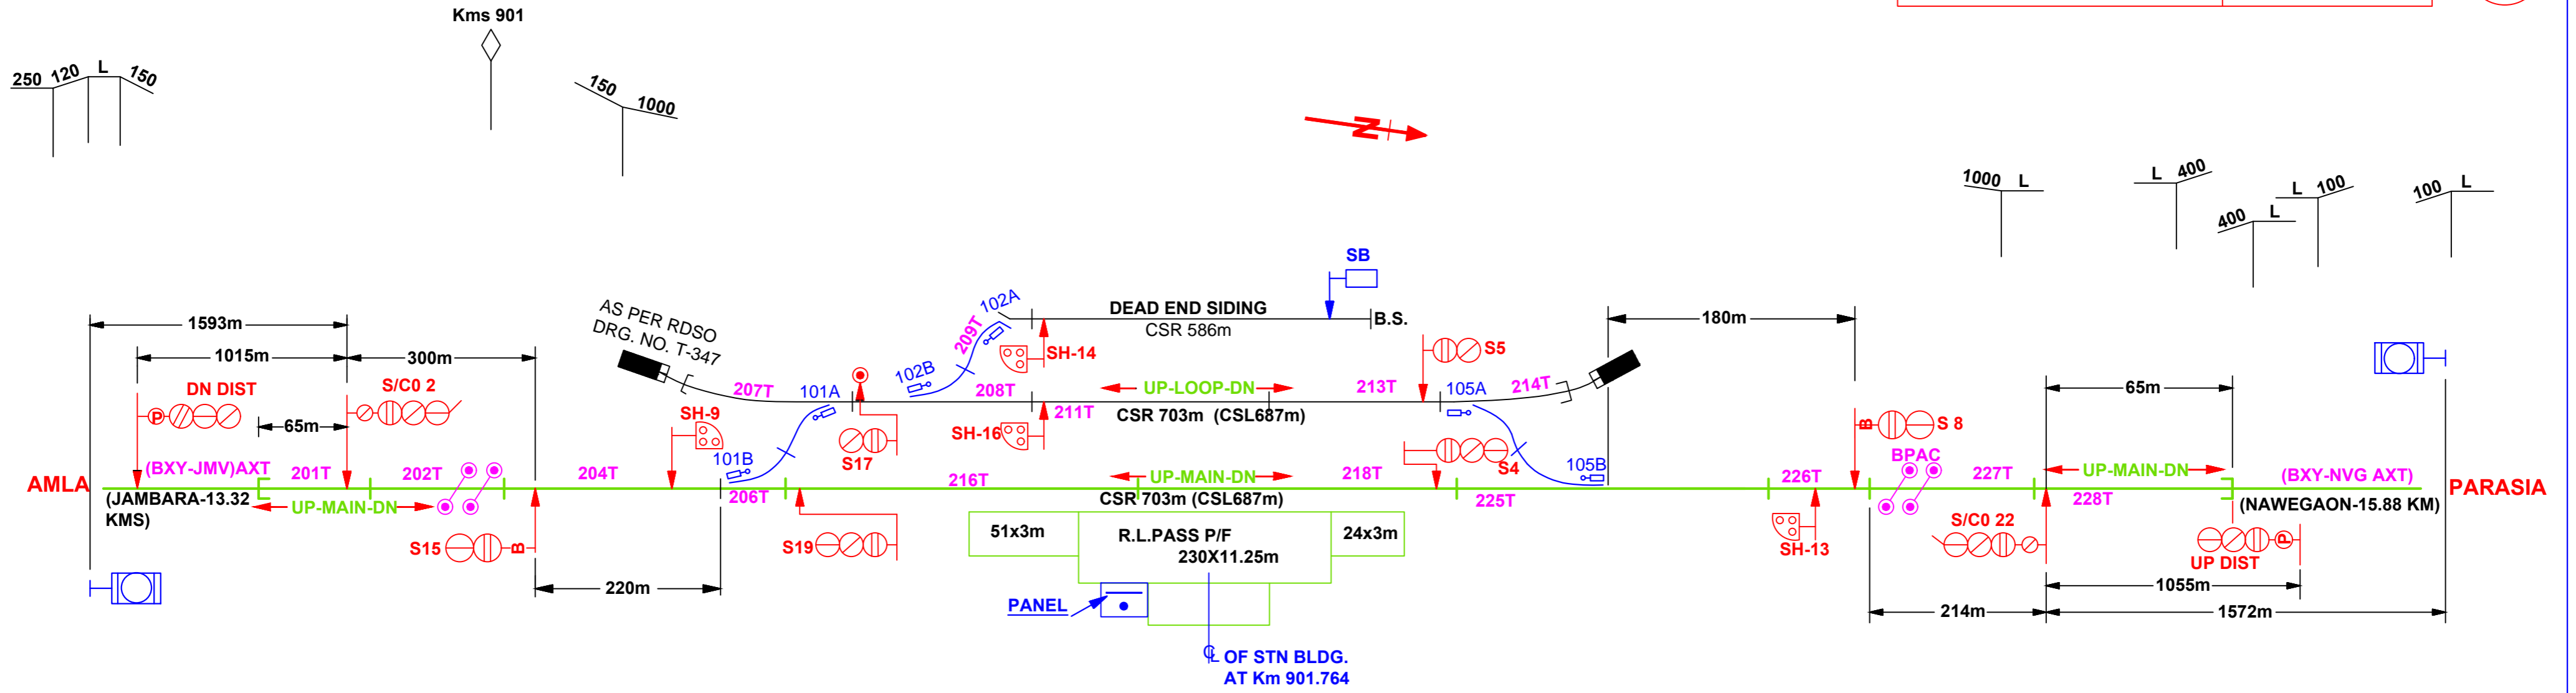

(WITH L.C.NO. A.P 13)

(WITH L.C.NO. A.P 15)

(BORDHAI-JAMBARA SEC.)  
BPAC USING UFSBI WITH  
SM's PANEL & SSDAC

(BORDHAI-NAWEGAON SEC.)  
BPAC USING UFSBI WITH  
SM's PANEL & SSDAC

**SIGNALS**  
(S1 TO S25) :- S1,S3,S6,S7,S10,S11,S12,S18  
S20,S21,S23,S24 & S25.

**POINTS**  
(101 to 106) :- 103,104 & 106.

**T/CKT**  
(201T TO 230T):- 203T,205T,210T,212T,215T,217T,  
219T,220T,221T,222T,223T,224T,229T, & 230T

CRANK HANDLE  
( SEALED & PAD LOCKED )

PT 101/101

PT 102/102

PT 105/105

(WITH L.C.NO. A.P 18)

(WITH L.C.NO. A.P 20)

**S.I.P. NO.-3503/01/C**  
**DATE 17-06-2015**