
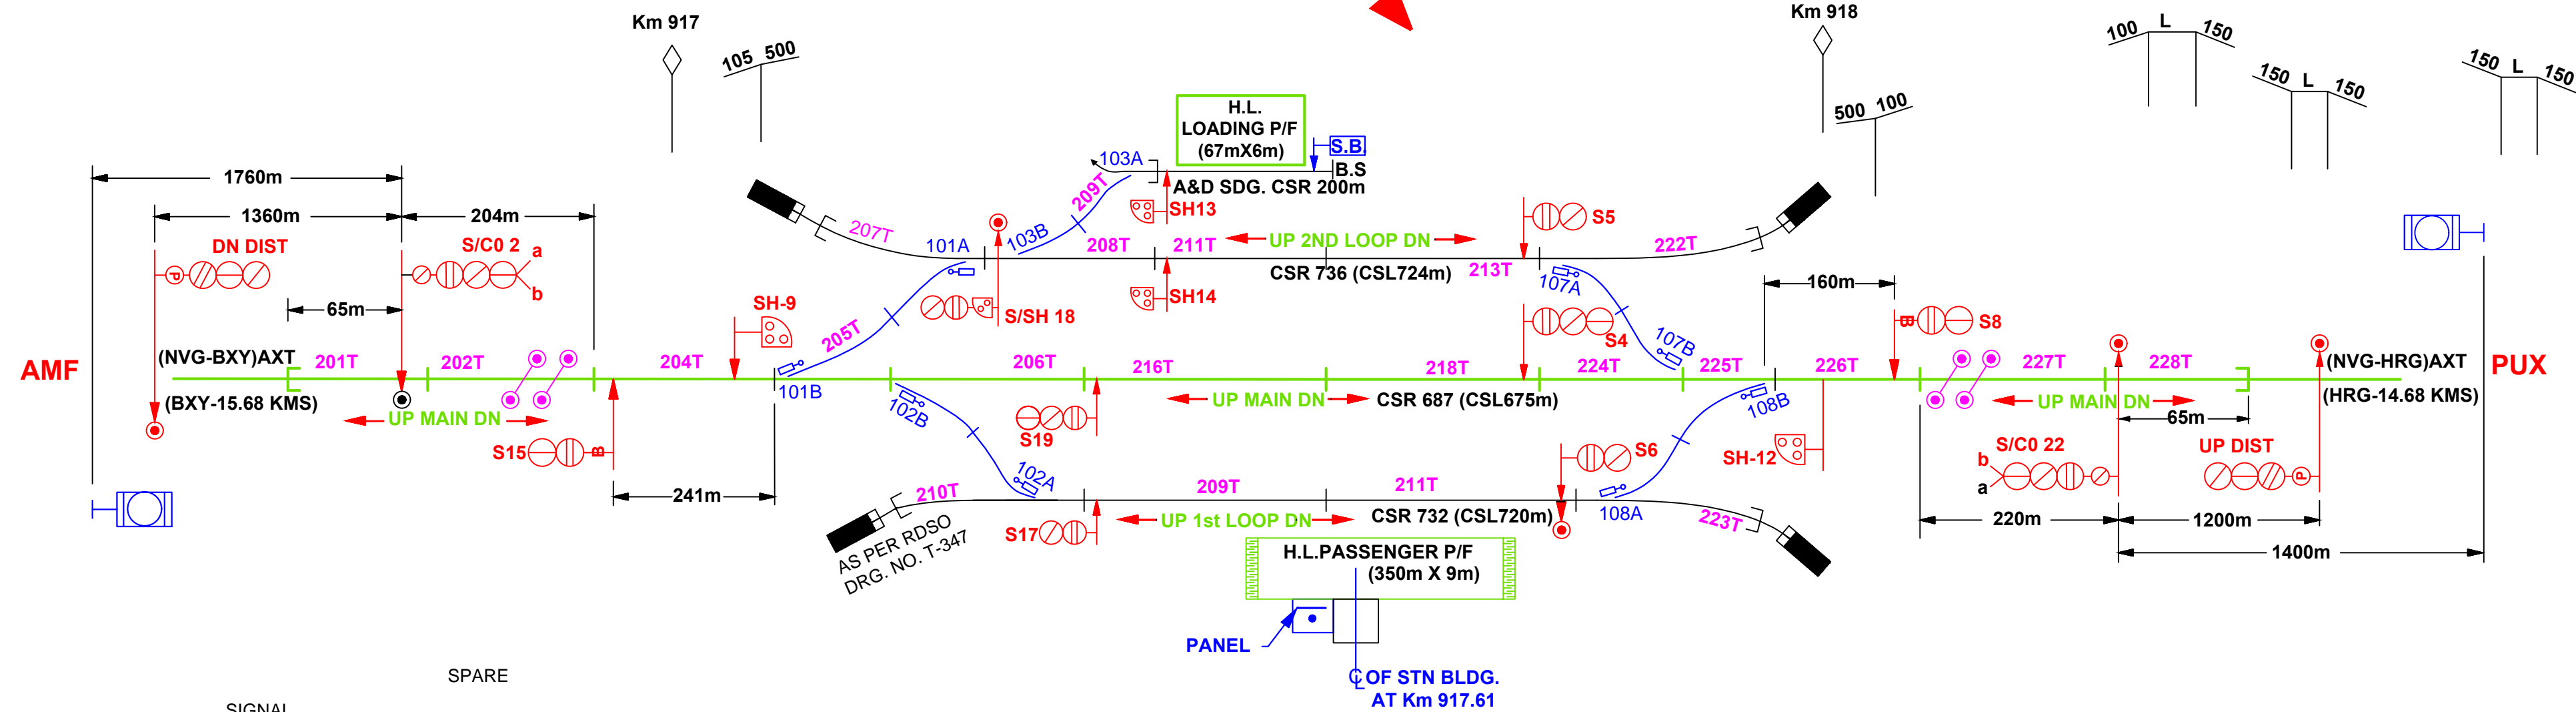
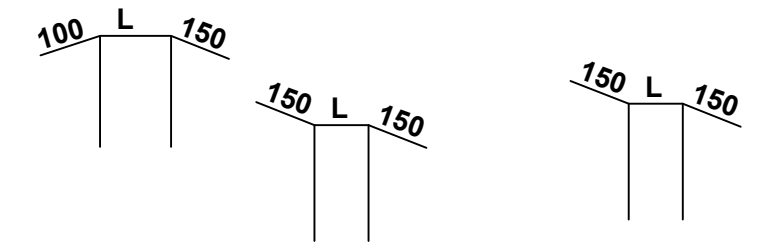
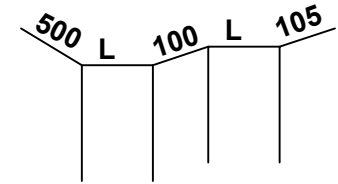


"B" CLASS STD II(R) (PANEL)
AT KMS-917.61

NAWEGAON

91

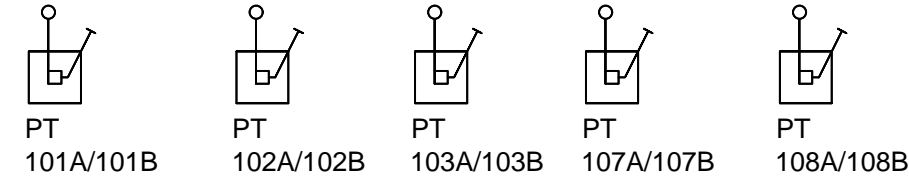

- SPARE
- SIGNAL (S1 TO S25) - S1,S3,S7,S10,S11,S16,S20, S21,S23,S24, & S25.
- POINTS (101 TO 110) - 104,105,106,109.
- TRACK CIRCUITS (201T TO 230T) - 203T,205T,212T,214T,215T,217T, 220T,225T,229T & 230T

(NAWEGAON-BORDHAI SEC.)
BPAC USING UFSBI WITH
SM's PANEL & SSDAC

CRANK HANDLE
(SEALED & PAD LOCKED)

(NAWEGAON-HIRDAGARH SEC.)
BPAC USING UFSBI WITH
SM's PANEL & SSDAC

S.I.P. NO.-3504/01/A
DATE :- 04.04.2015