
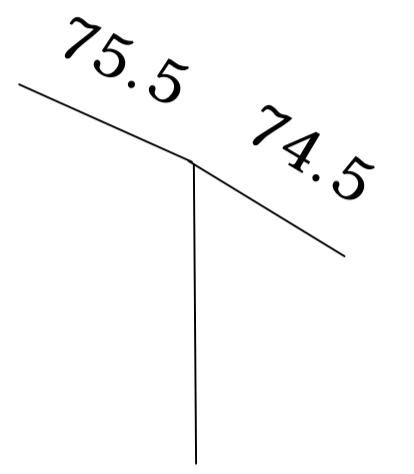
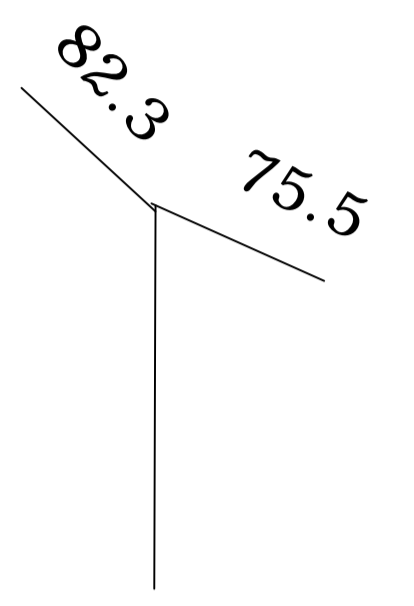
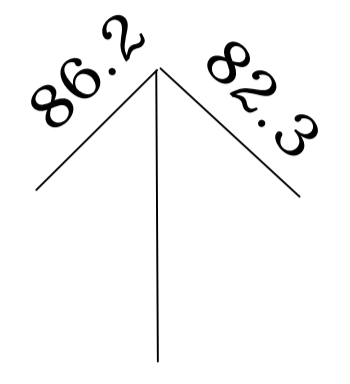



BETWEEN PARASIA & CHHINDWARA AT K.M. 980.684

L.C.GATE NO. P.C.13

98

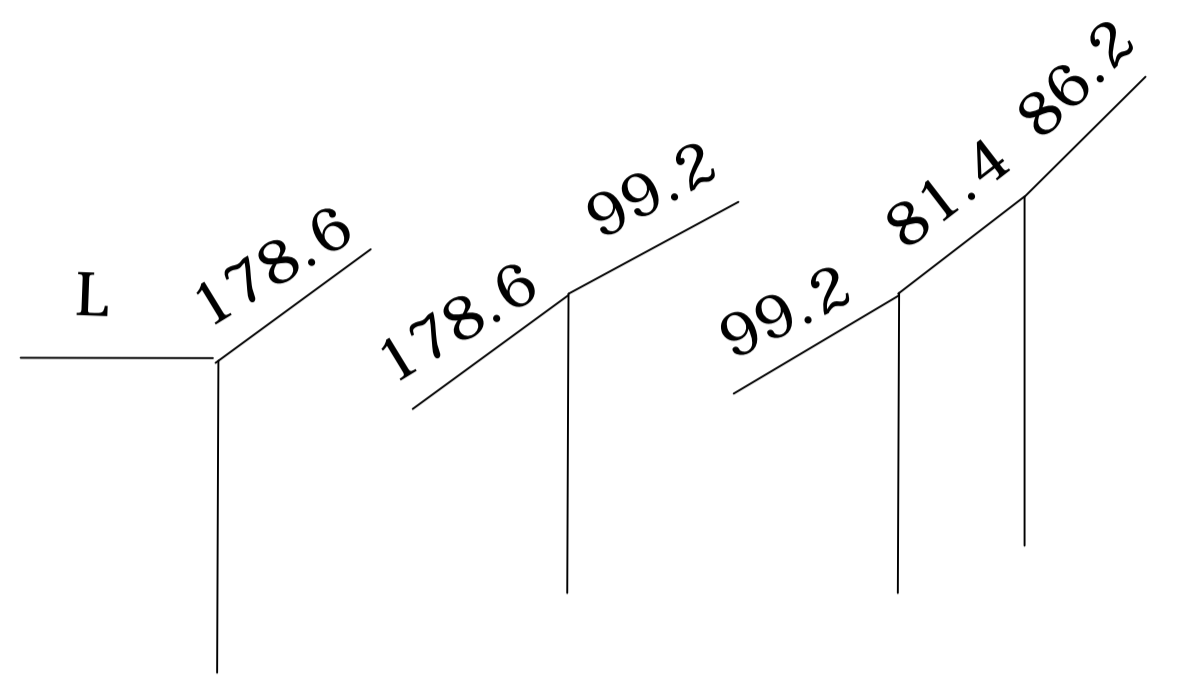

(WITH SM's OFFICE)

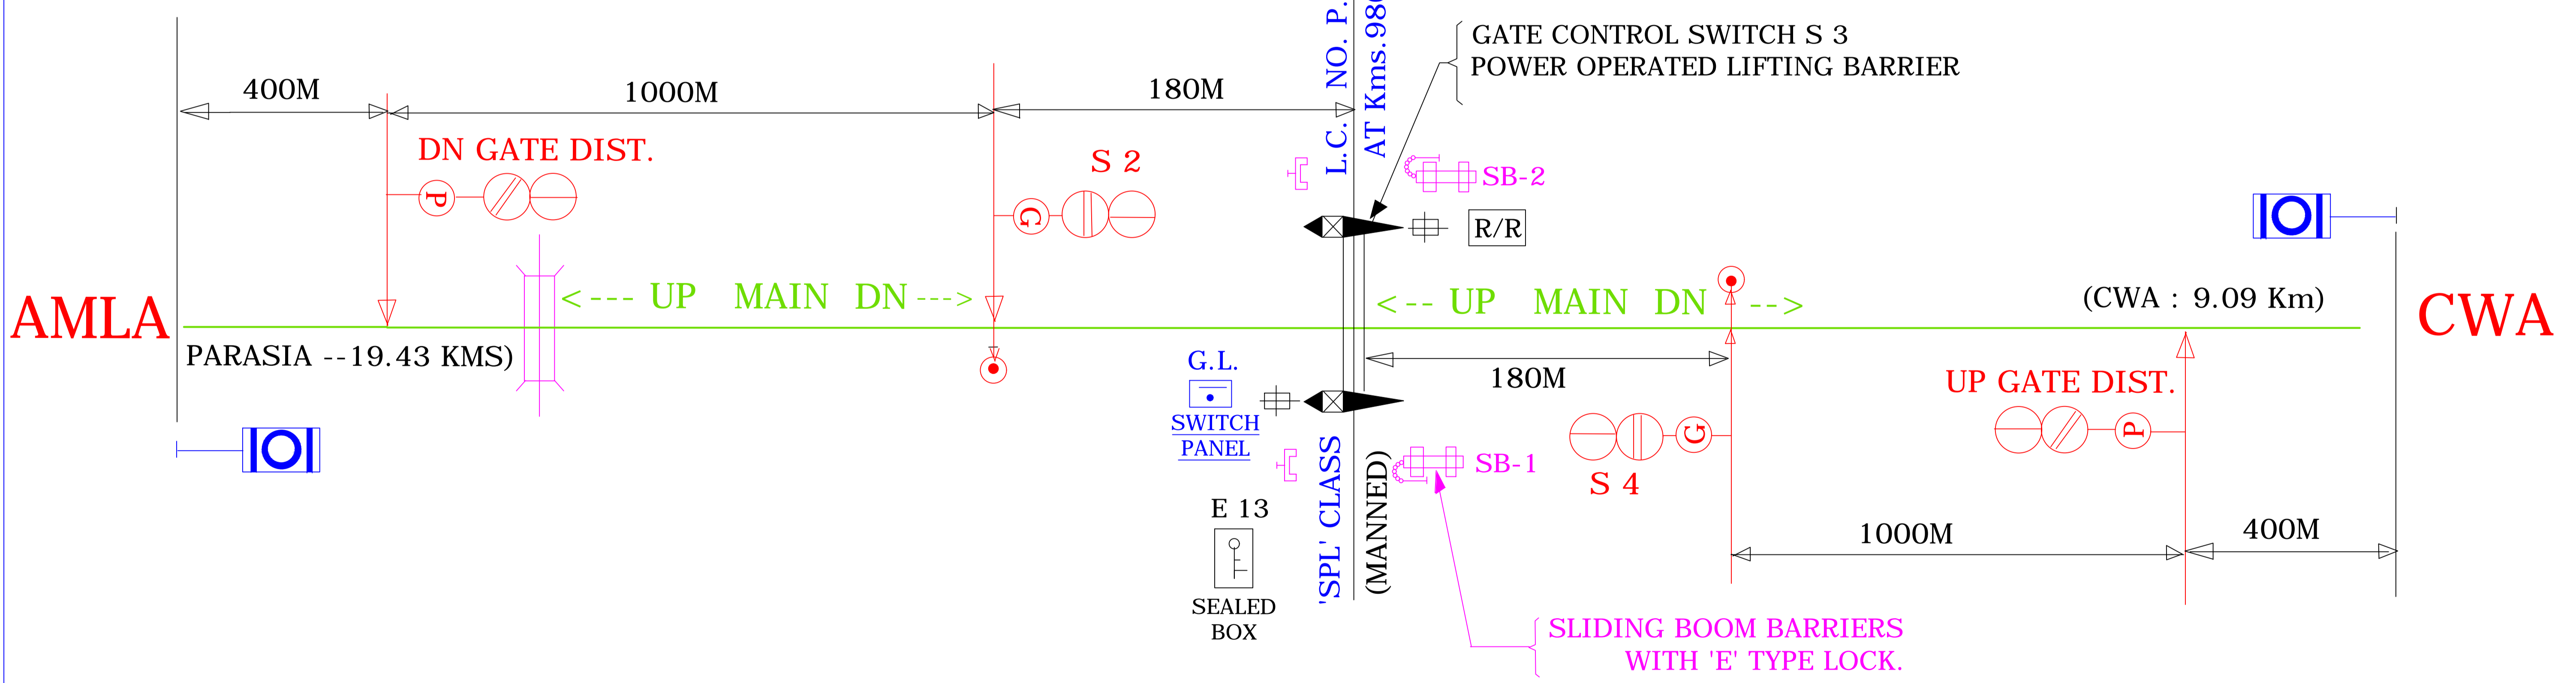

S.I.P. NO. NGP/3716/01
DT: 26-09-2014