


"B" CLASS STD II (R) PANEL
AT KMS :- 755.79

KIRATGARH

1

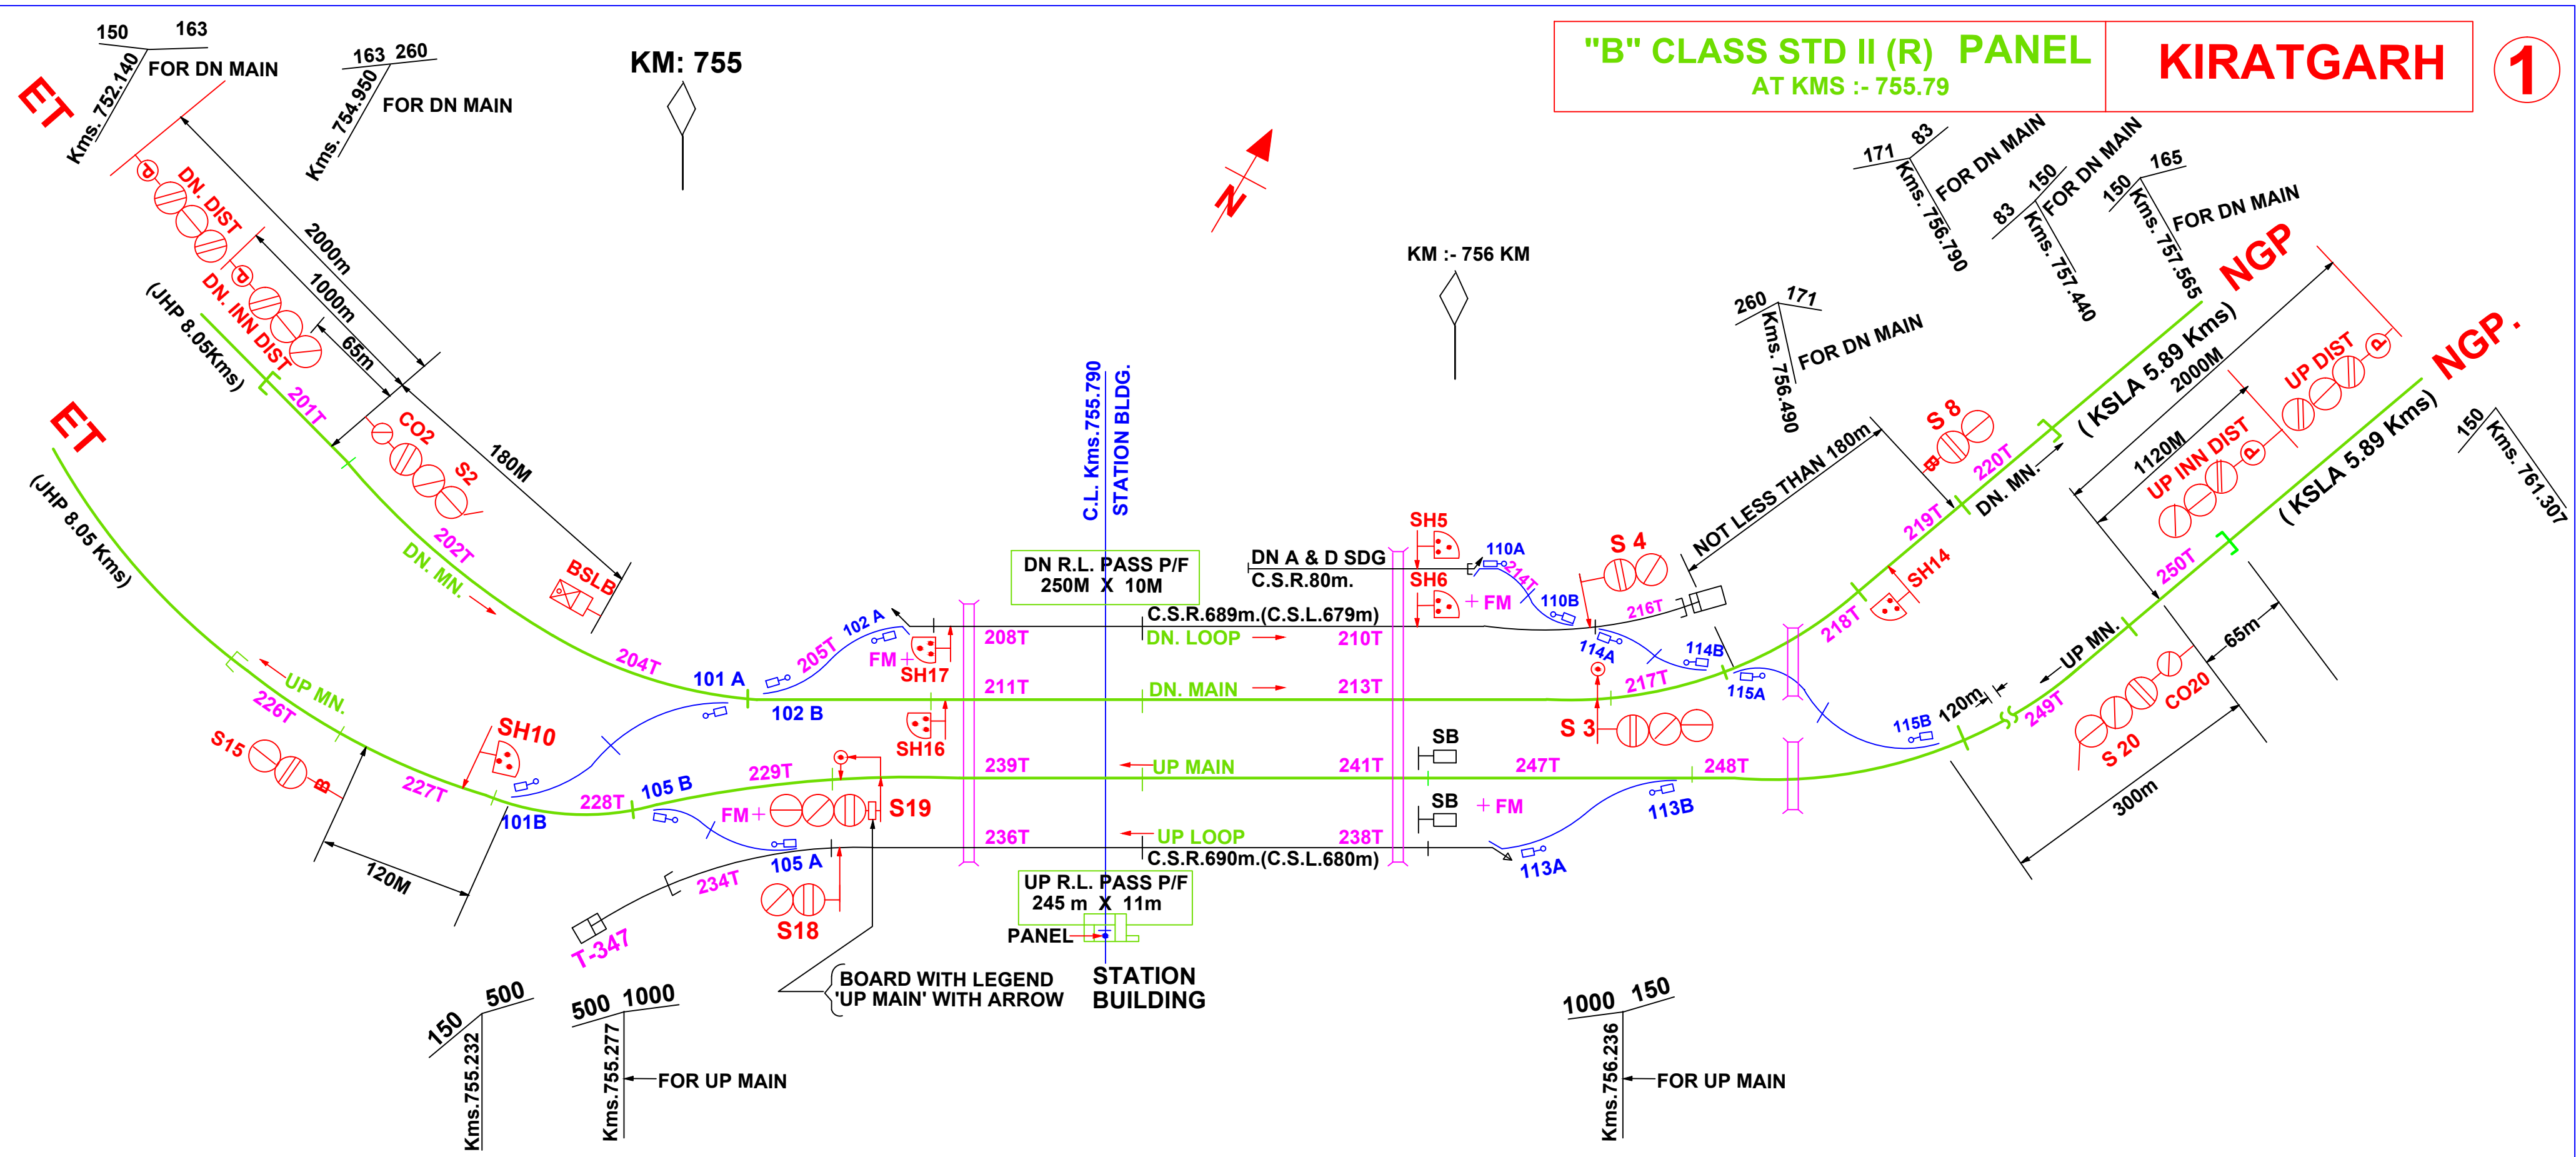

I.P. NO. S.I. 3153/01/A
DT:- 08-03-2015