


**L.C. GATE NO.9**  
**(BETN. SNN- WG)**  
**AT Kms. 778/16-18**

**53**

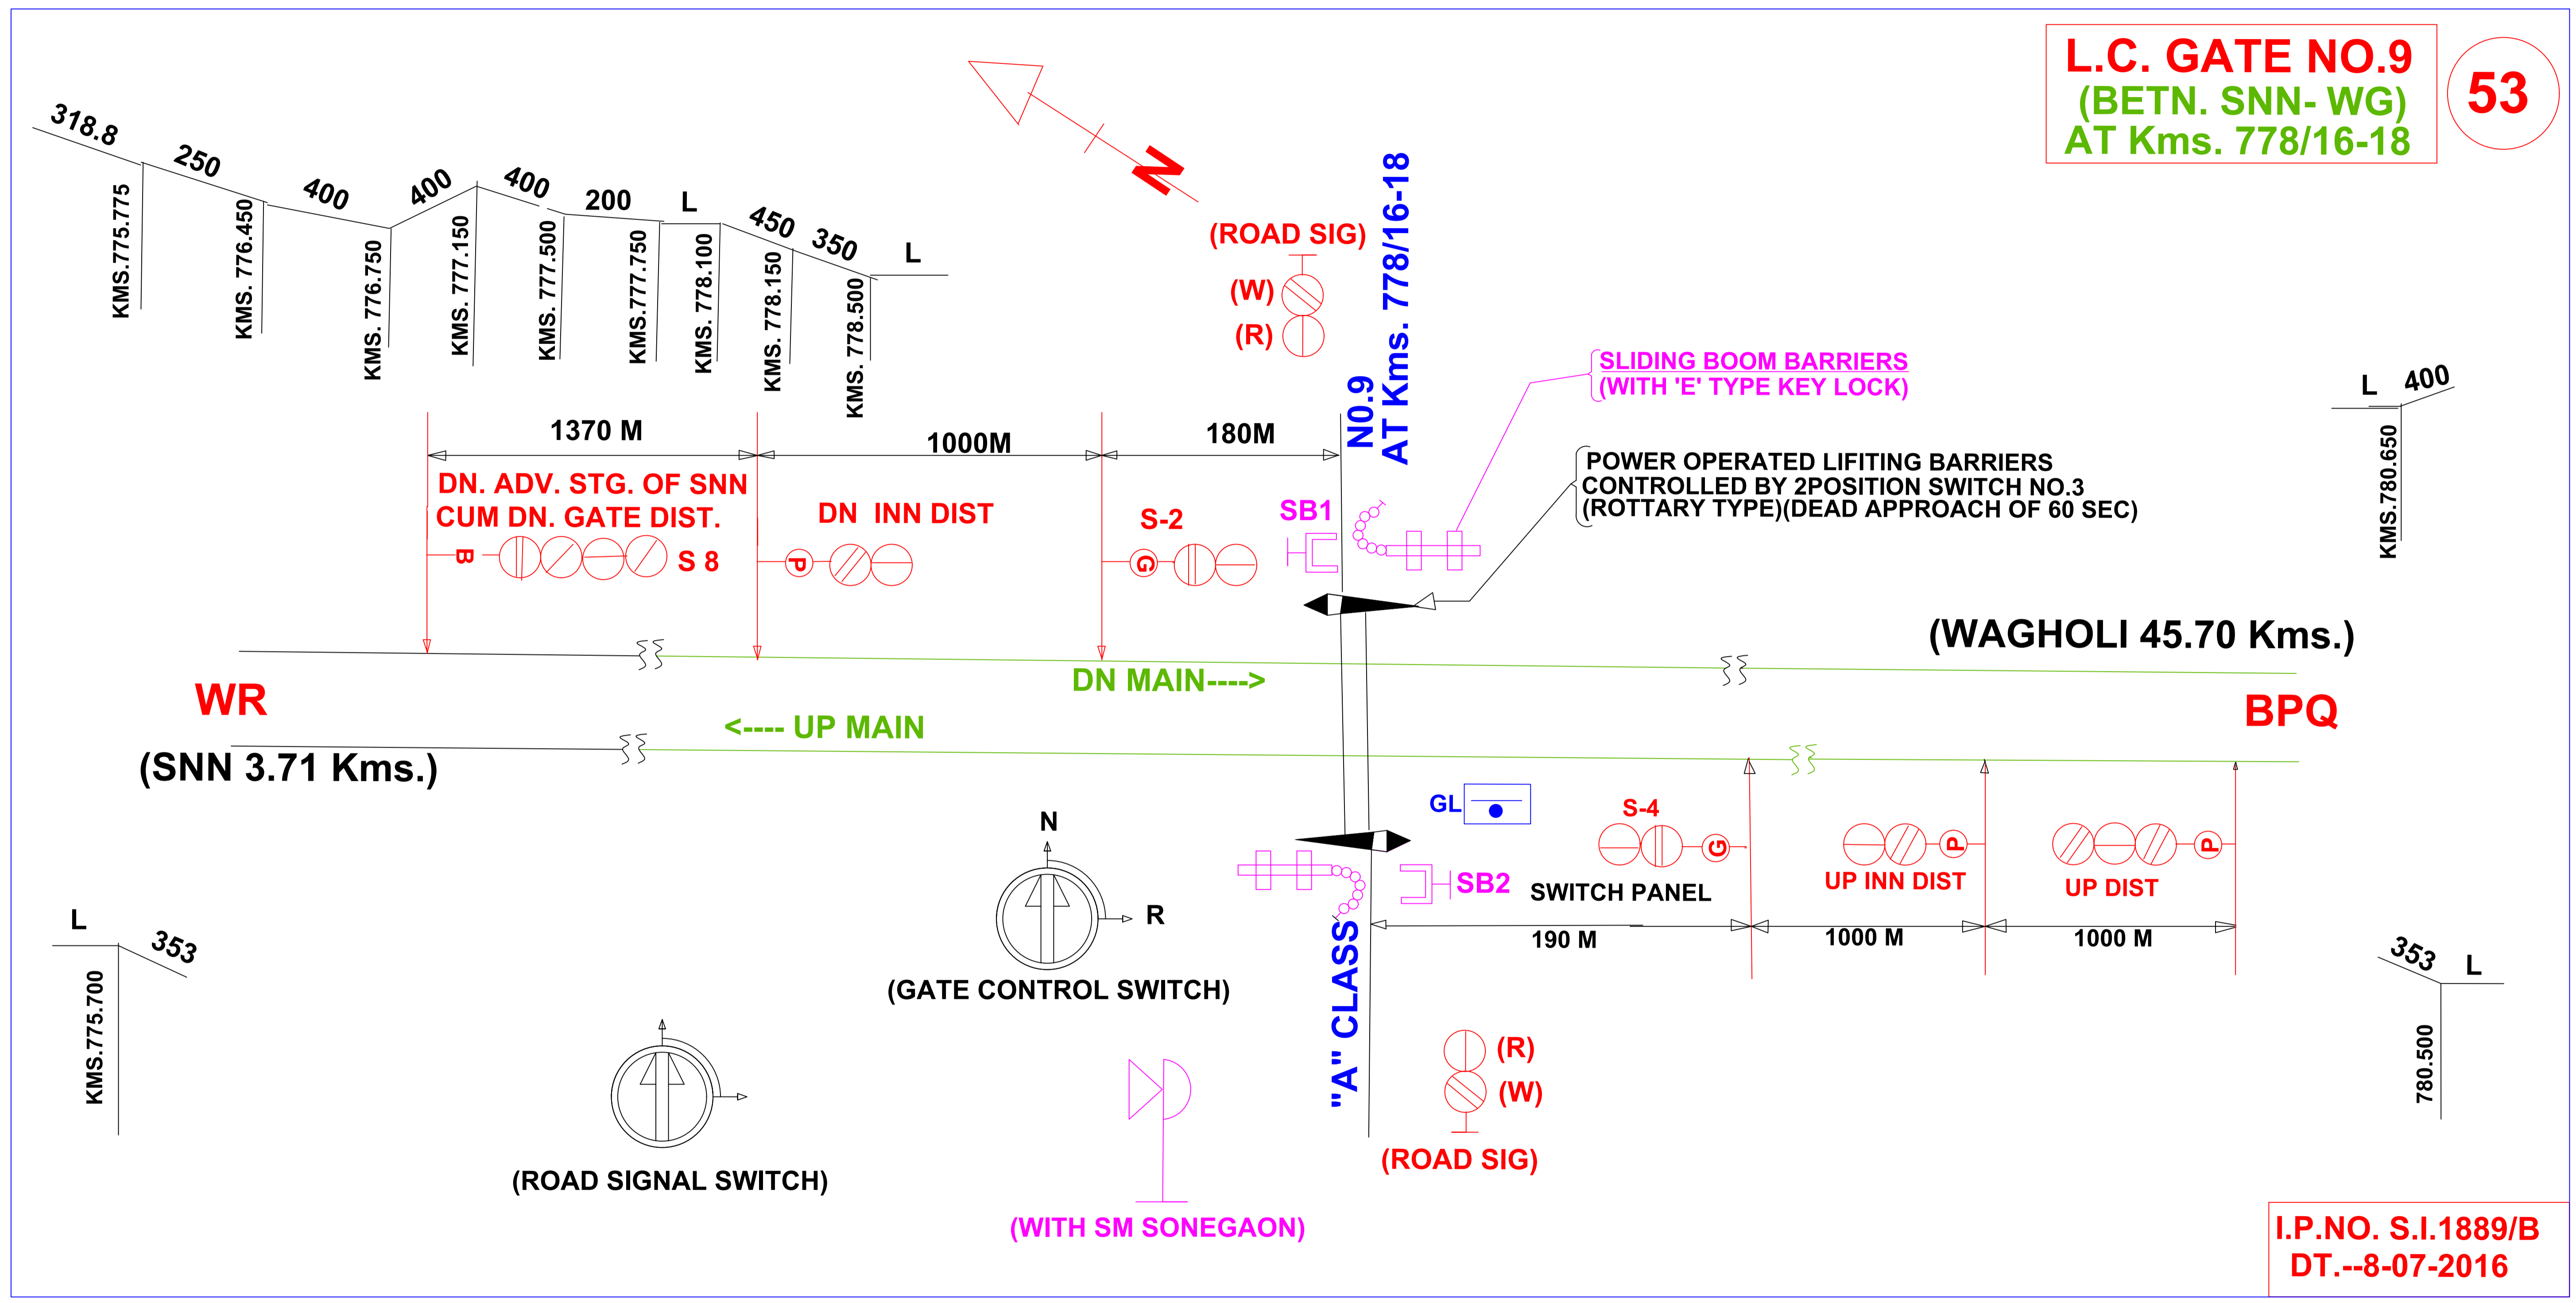

**I.P.NO. S.I.1889/B**  
**DT.--8-07-2016**