


"B" CLASS II (R) (PANEL)
(AT KMS 783.66)

WAGHOLI.

54

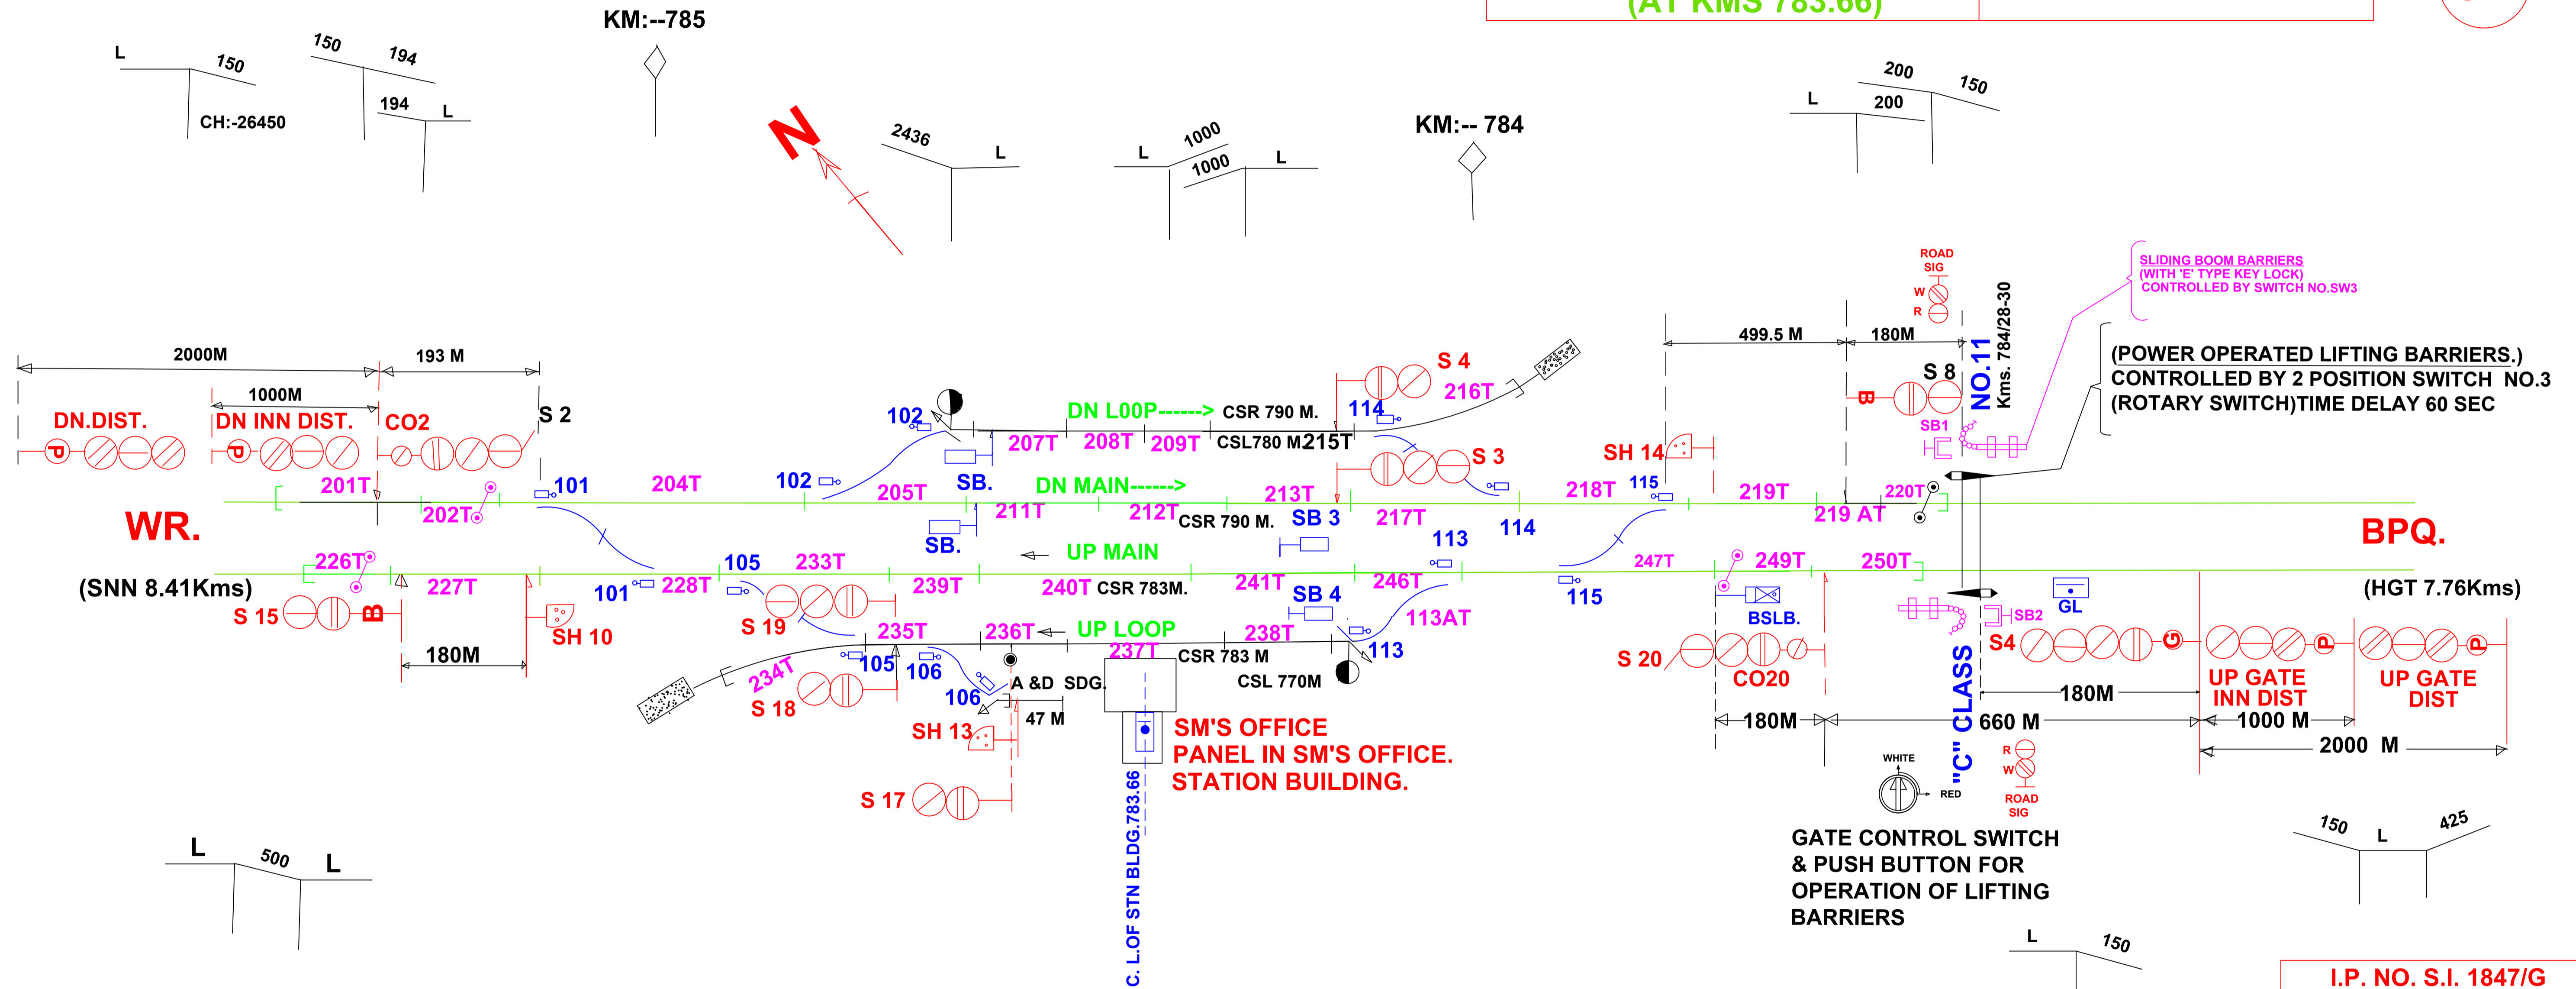

I.P. NO. S.I. 1847/G
DT- 22.02.17