


'B' CLASS, STD II (R) (P I)
(NON ROUTE SETTING TYPE)
(At kms 807.96)

NAGRI
& L.C.NO.19 'C' CLASS

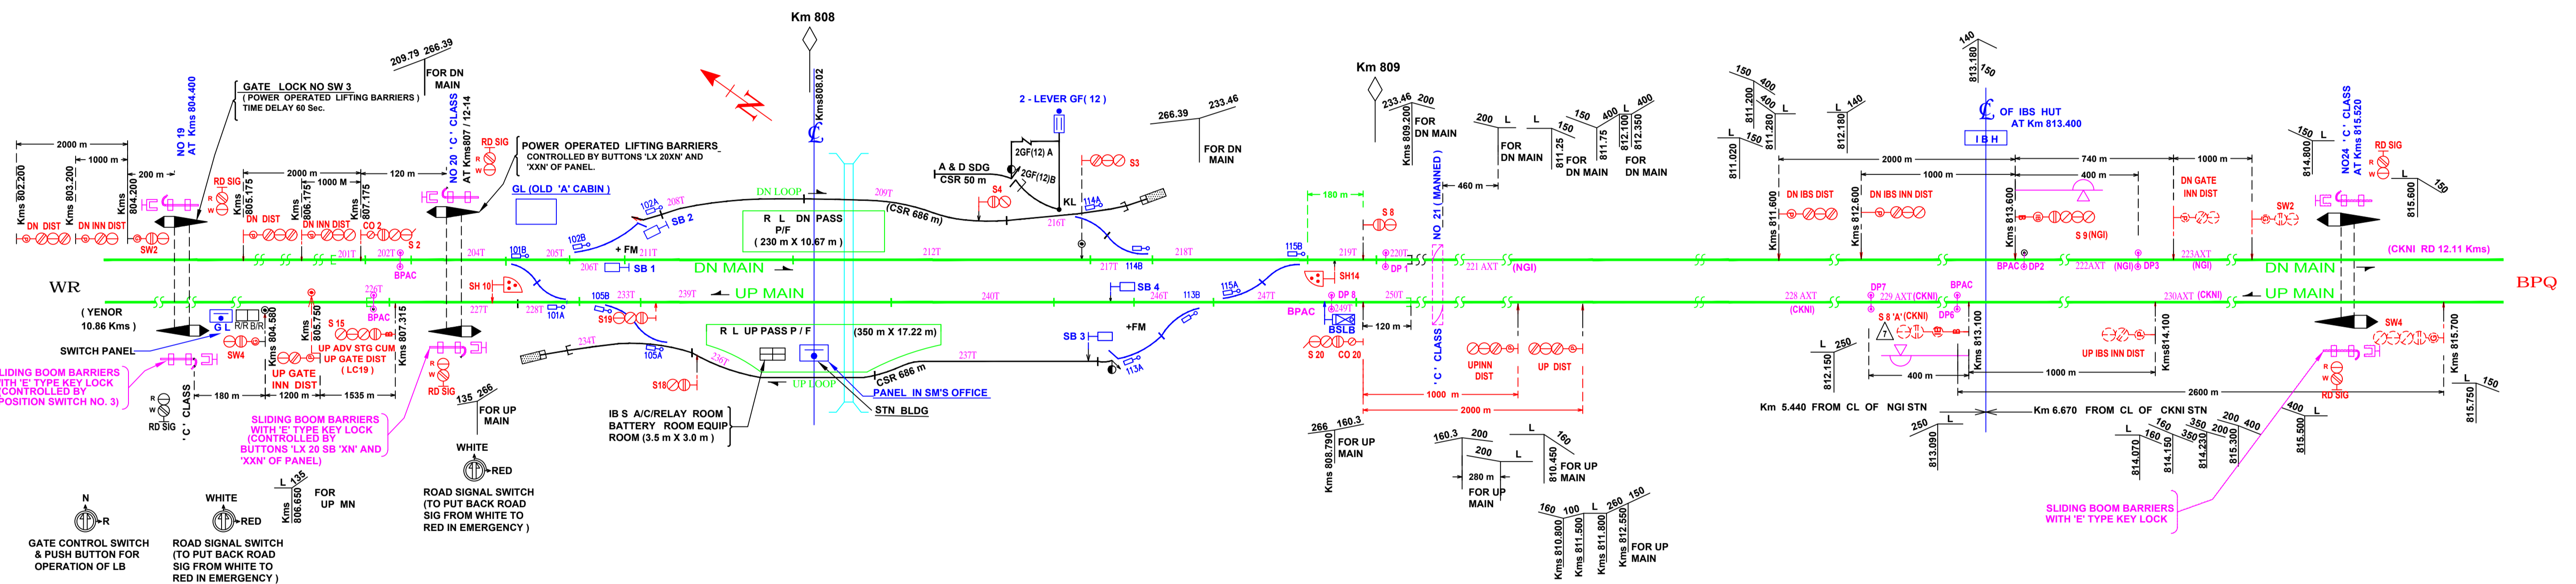

I.P. NO. 1853/K
DT 19 / 10 / 2016