


'B' CLASS, STD II (R)
(PANEL)KMS.830.32
(ROUTE SETTING TYPE) &
'SPL' CLASS LC.GATE NO 27

WARORA **61**

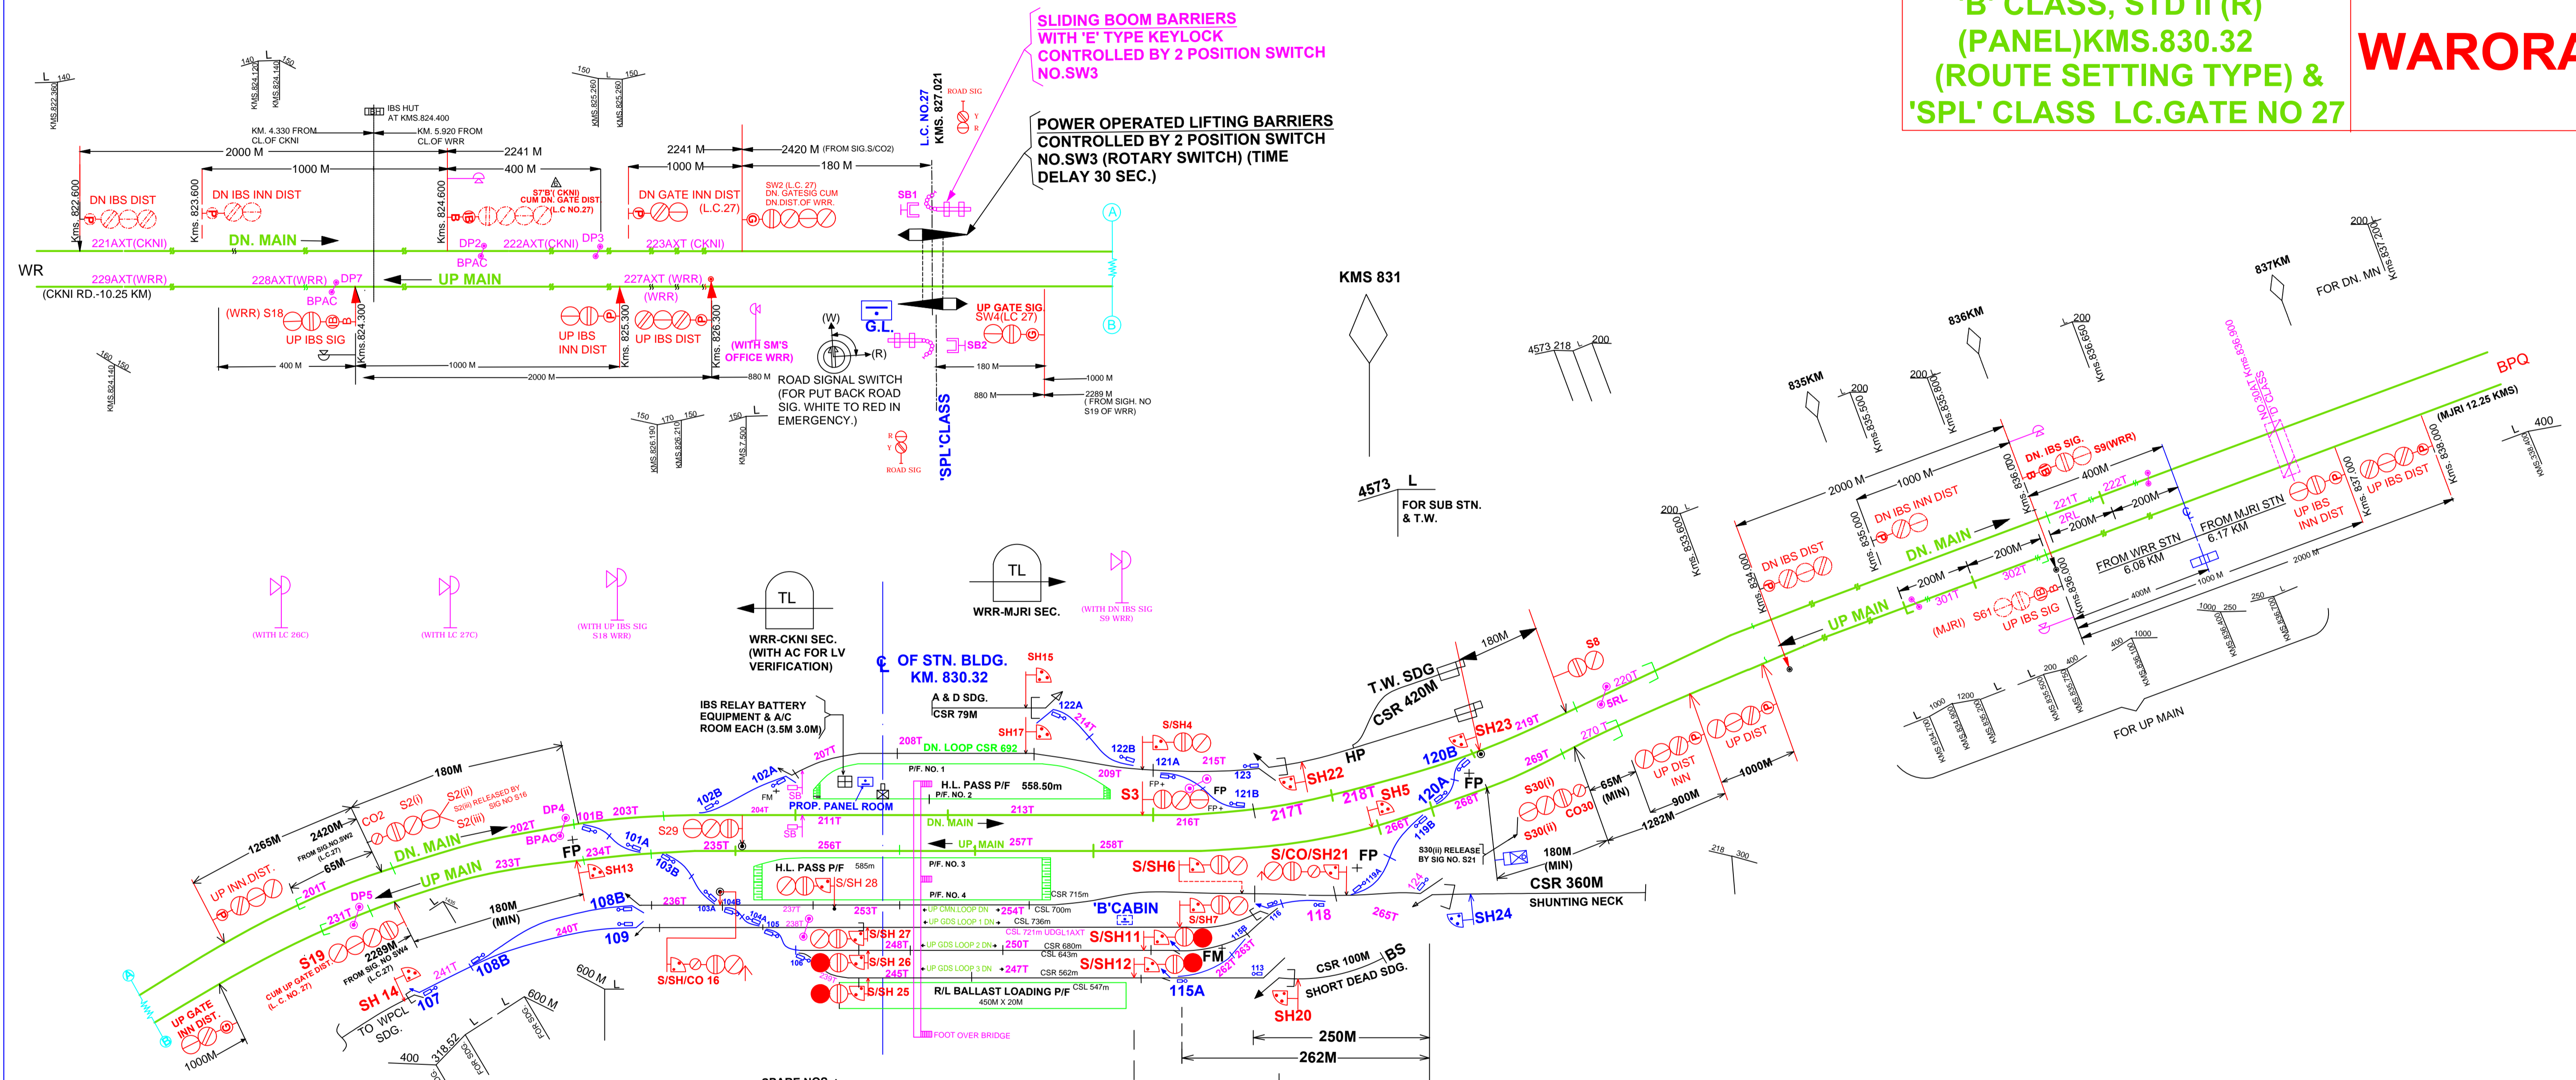

SPARE NOS. :-
SIGNALS (S1 TO S30) :- S1,S10
POINTS (101 TO 125) :- 110,111,112,125.
TICKETS (201 TO 270) :- 205T,206T,210T,212T,223T,224T,
225T,226T,230T,232T,242T,243T,
244T,246T,249T,251T,252T,259T
260T,261T,267T.

S.I.P. NO.-3162/01/F
DT. 17-03-17