


**L.C. GATE NO.40  
( BETN. TAE-CPW)  
AT KMS 866.720**

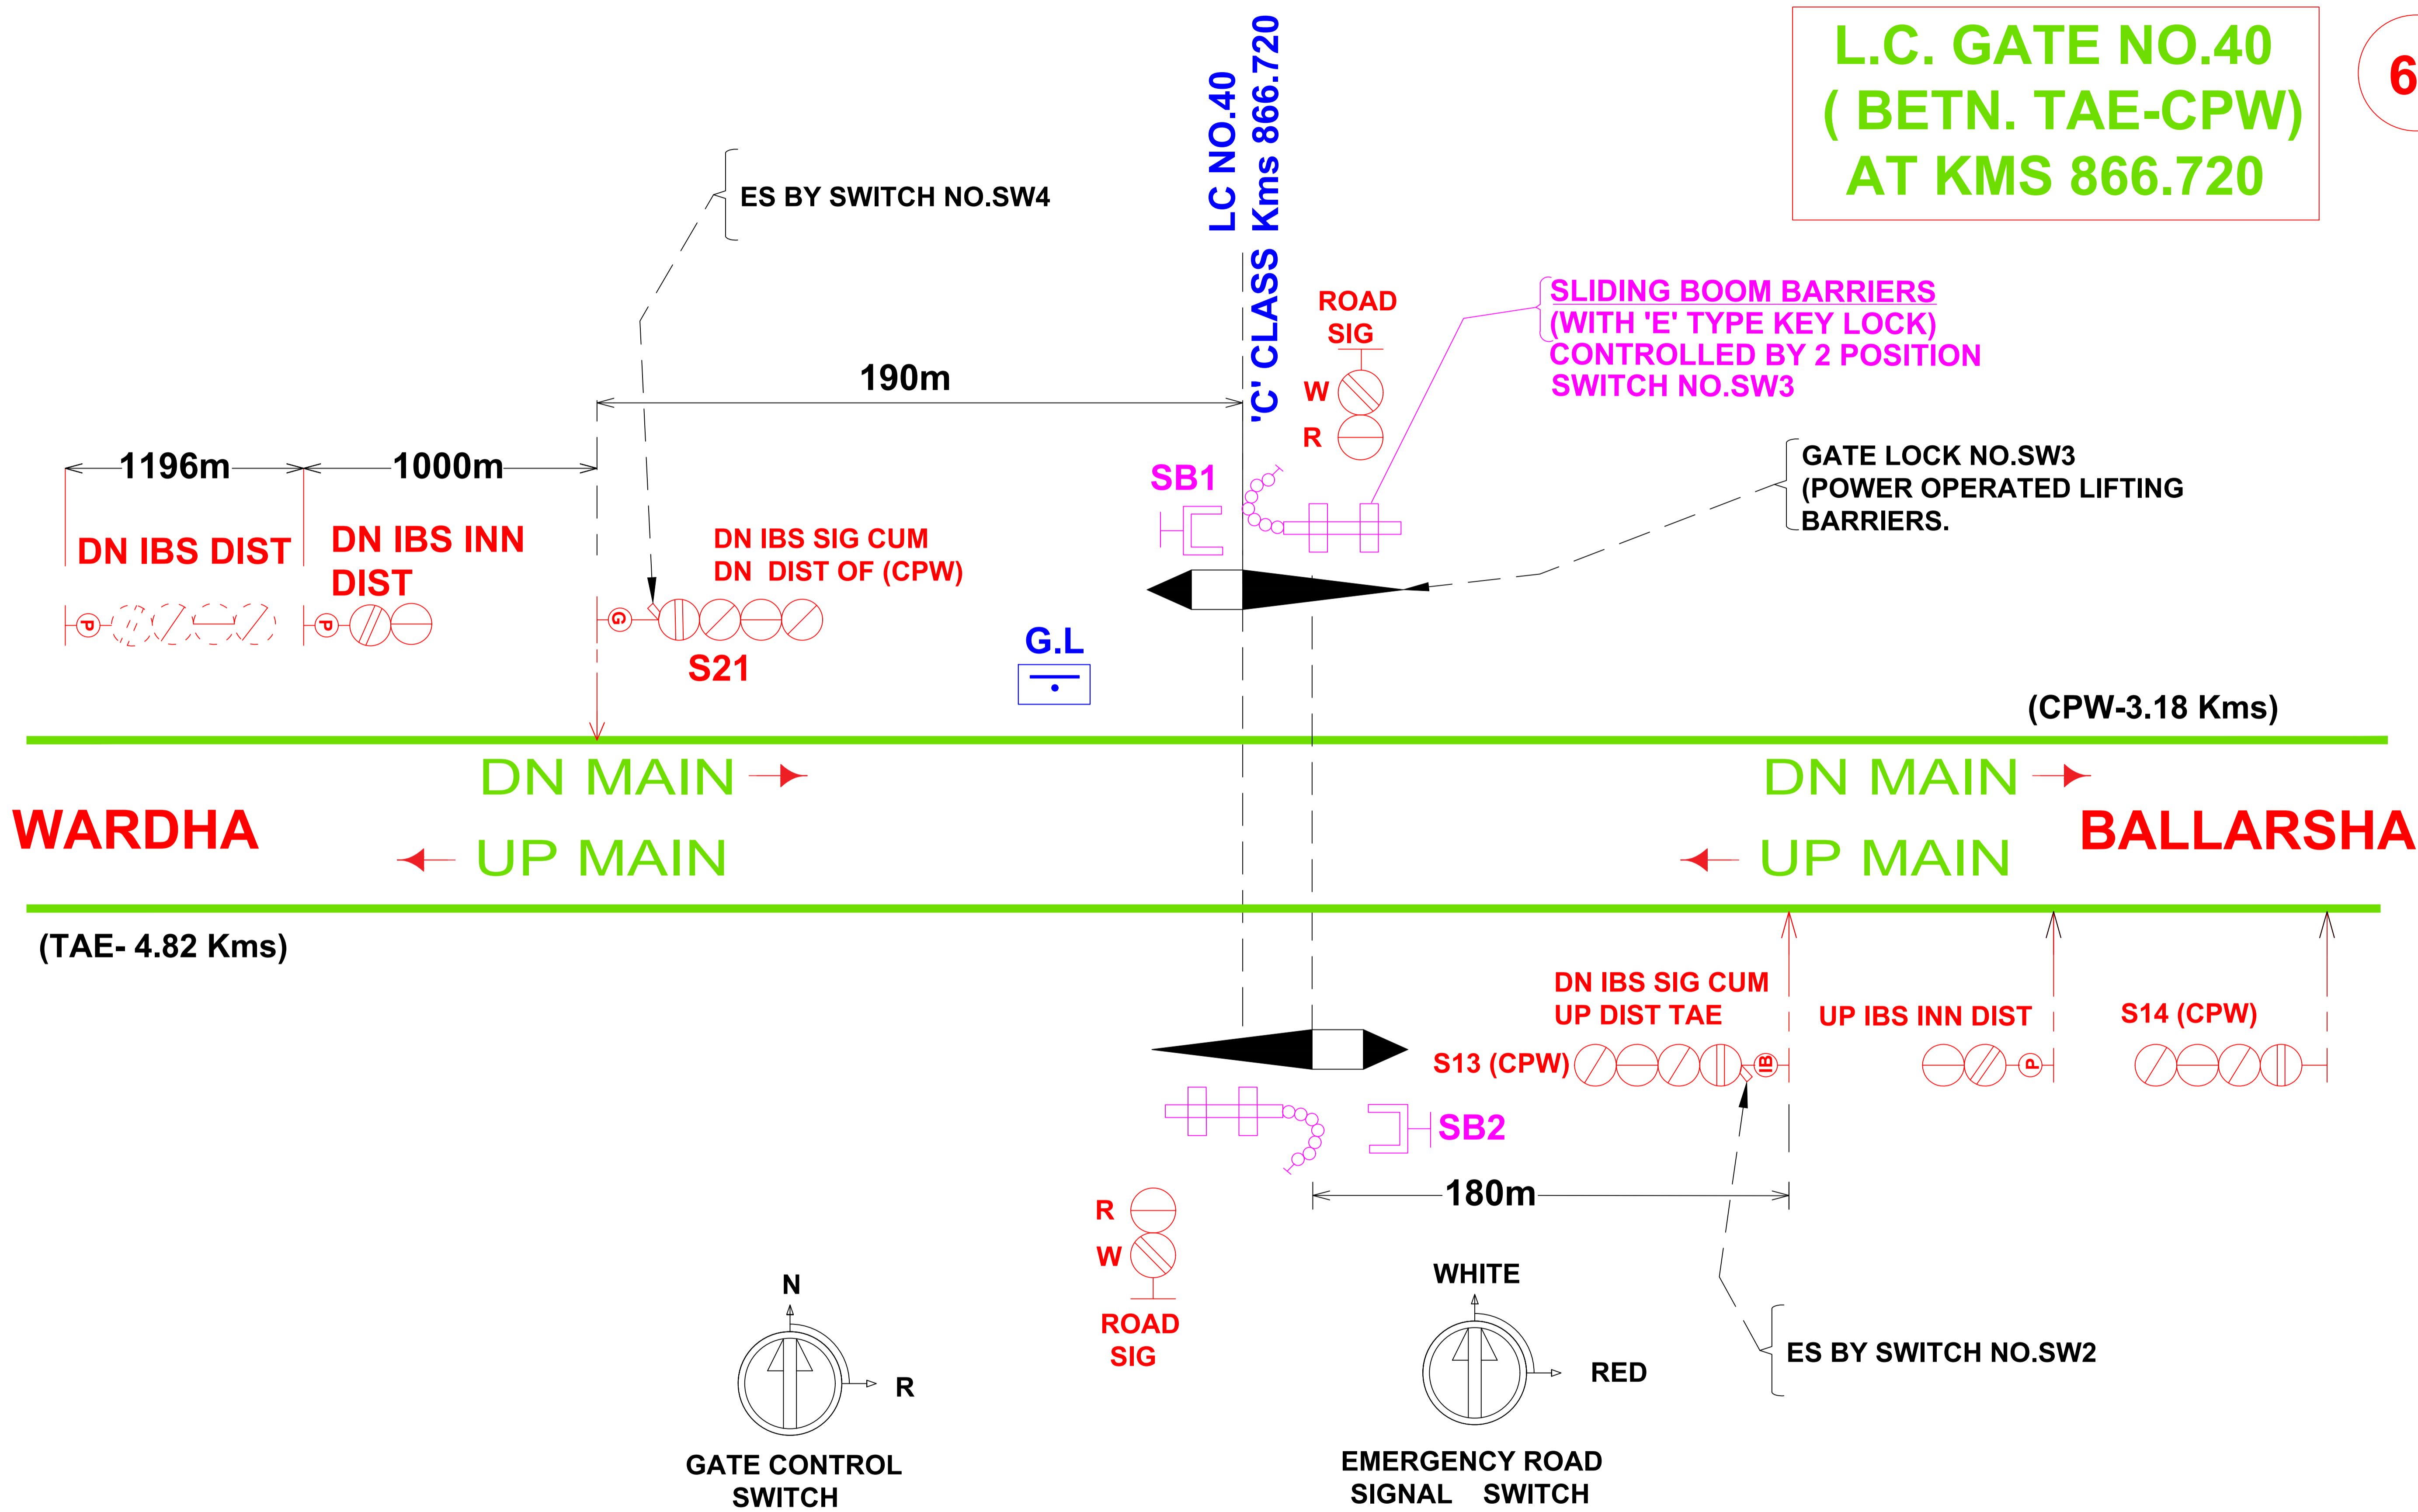

**S.I NO.1816/C  
DT.-19.10.16**