


"B" CLASS STD III (PANEL)
(NON ROUTE SETTING TYPE)
AT KMS 671.39.

TIMTALA

88

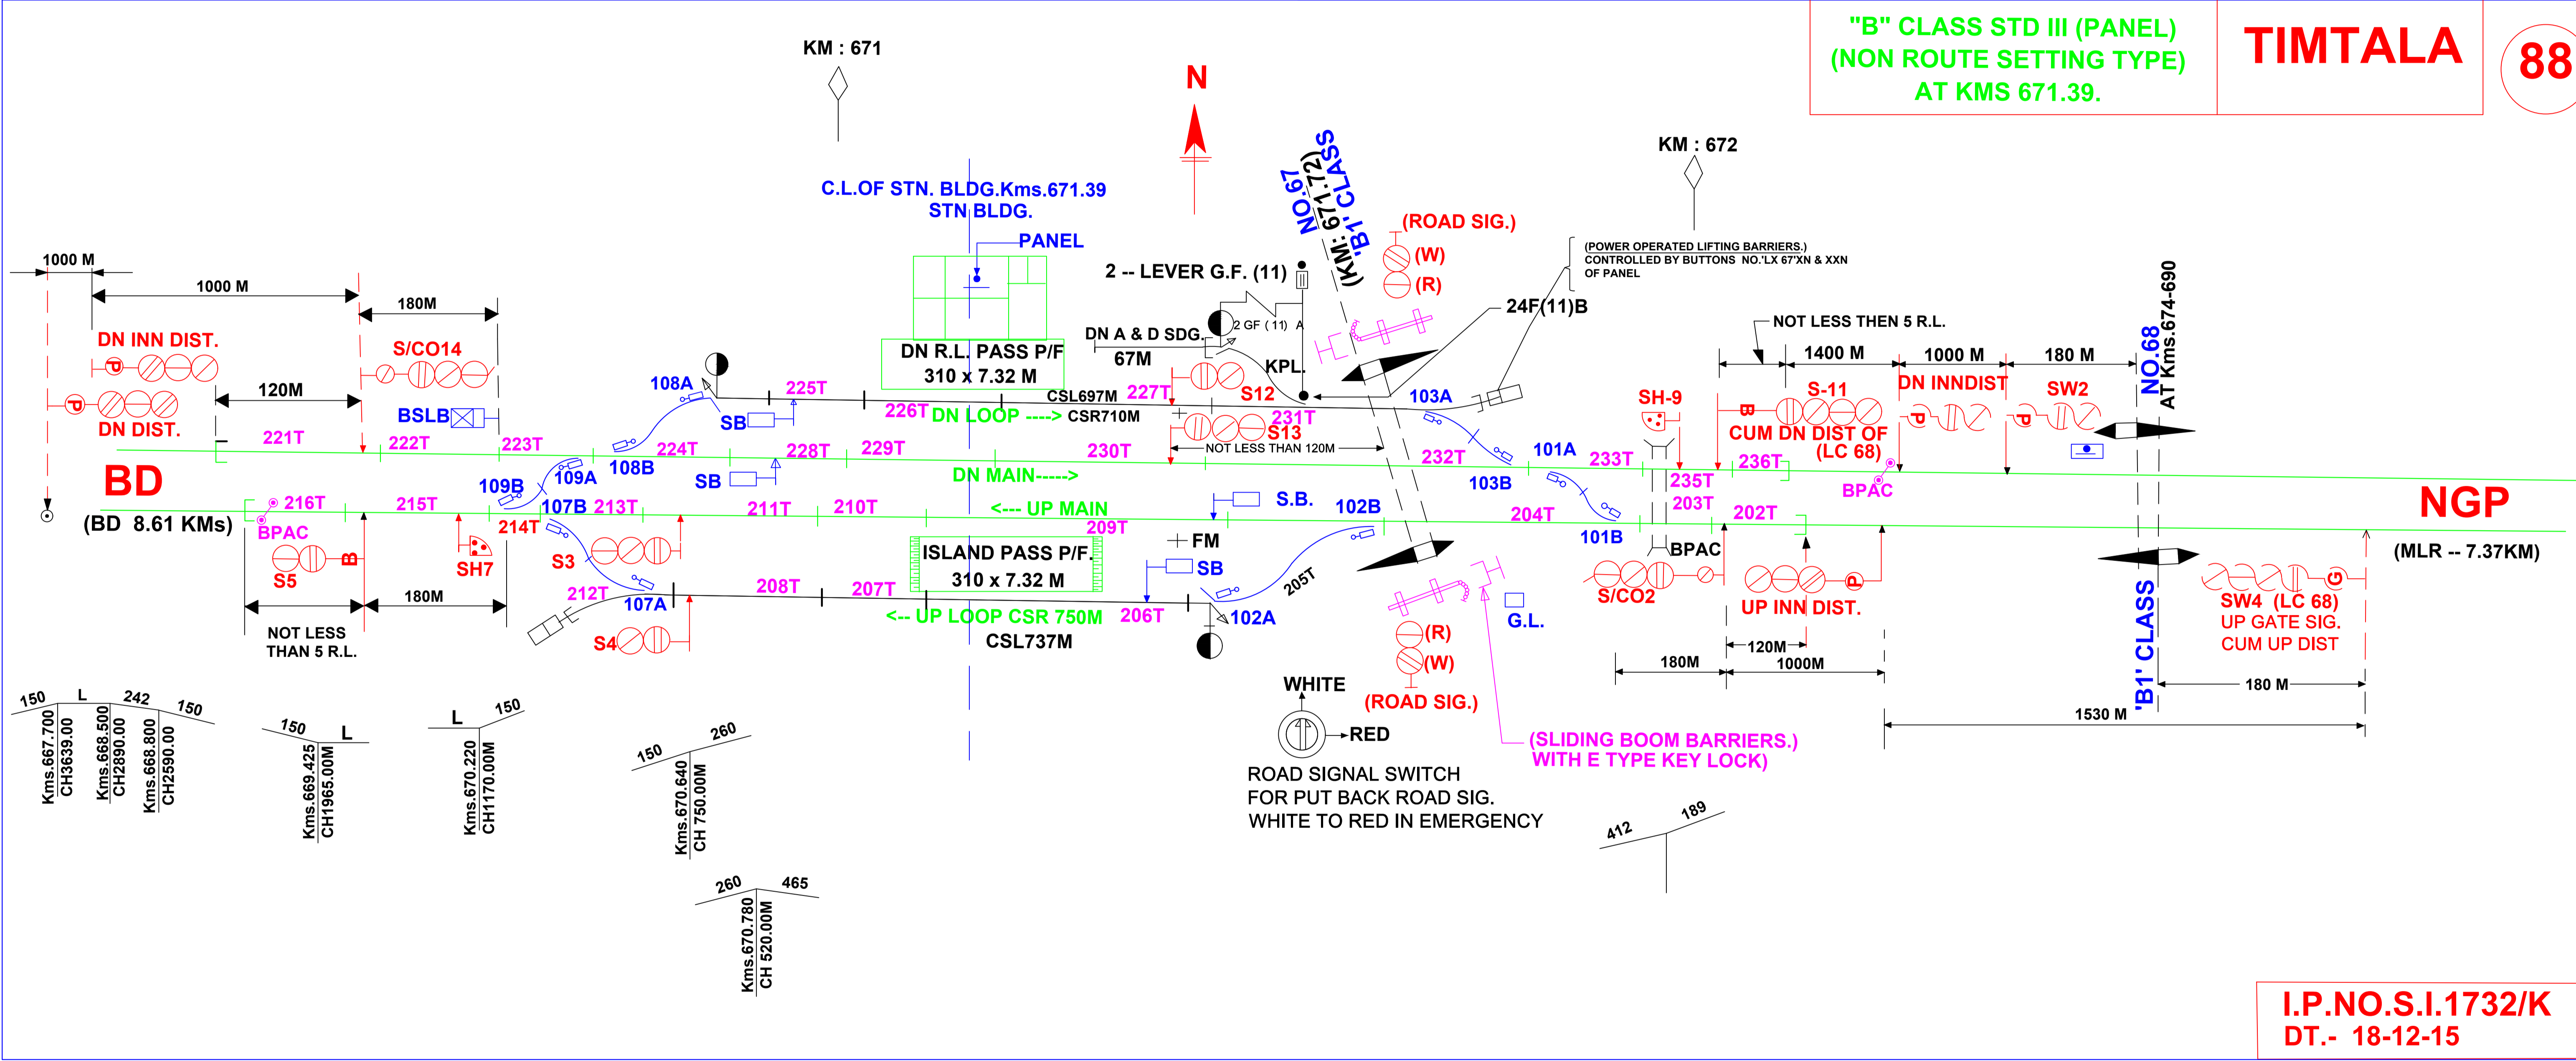

I.P.NO.S.I.1732/K
DT.- 18-12-15