


'B' CLASS, STD II (R)
 (At kms 938.48)
 L.C GATE 269 'A' CLASS
 L.C GATE 270 'C' CLASS
 L.C GATE 270A 'B2' CLASS

PANDHURNA

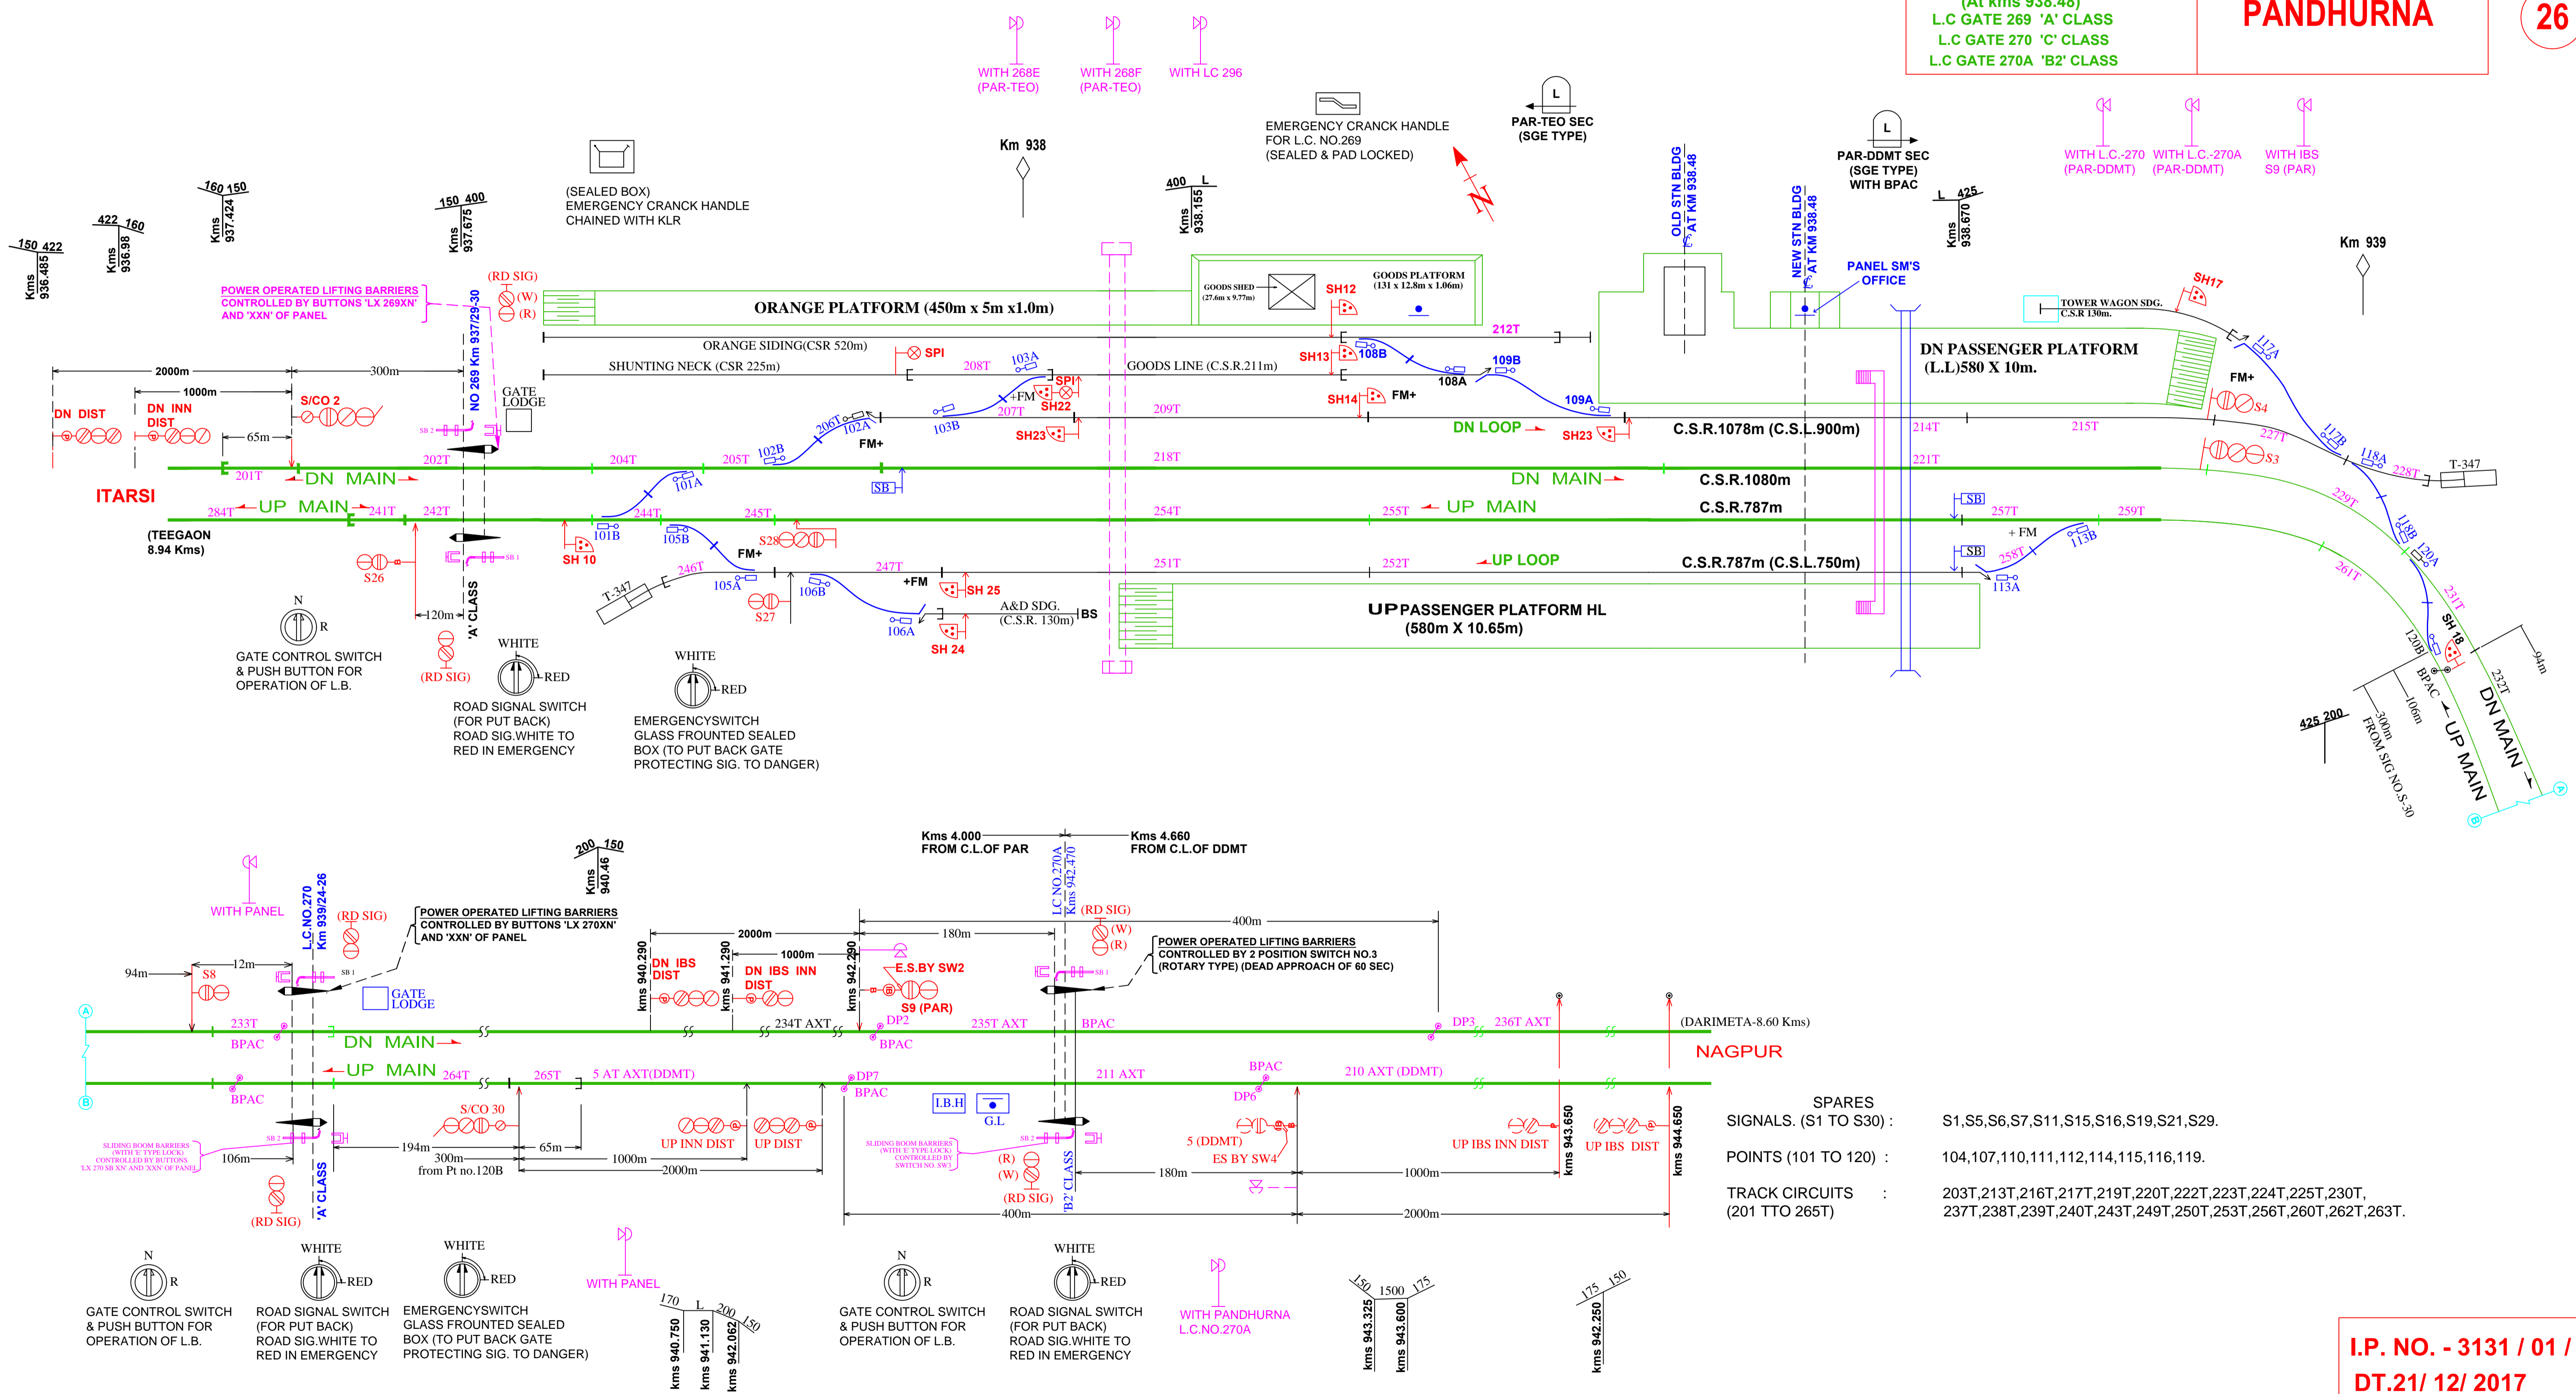

- SIGNALS. (S1 TO S30) : S1,S5,S6,S7,S11,S15,S16,S19,S21,S29.
- POINTS (101 TO 120) : 104,107,110,111,112,114,115,116,119.
- TRACK CIRCUITS : 203T,213T,216T,217T,219T,220T,222T,223T,224T,225T,230T, 237T,238T,239T,240T,243T,249T,250T,253T,256T,260T,262T,263T.

I.P. NO. - 3131 / 01 / C
DT.21/ 12/ 2017