


"C" CLASS STD III (R) (MACLS) DARIMETA 27
 at Kms.974.14

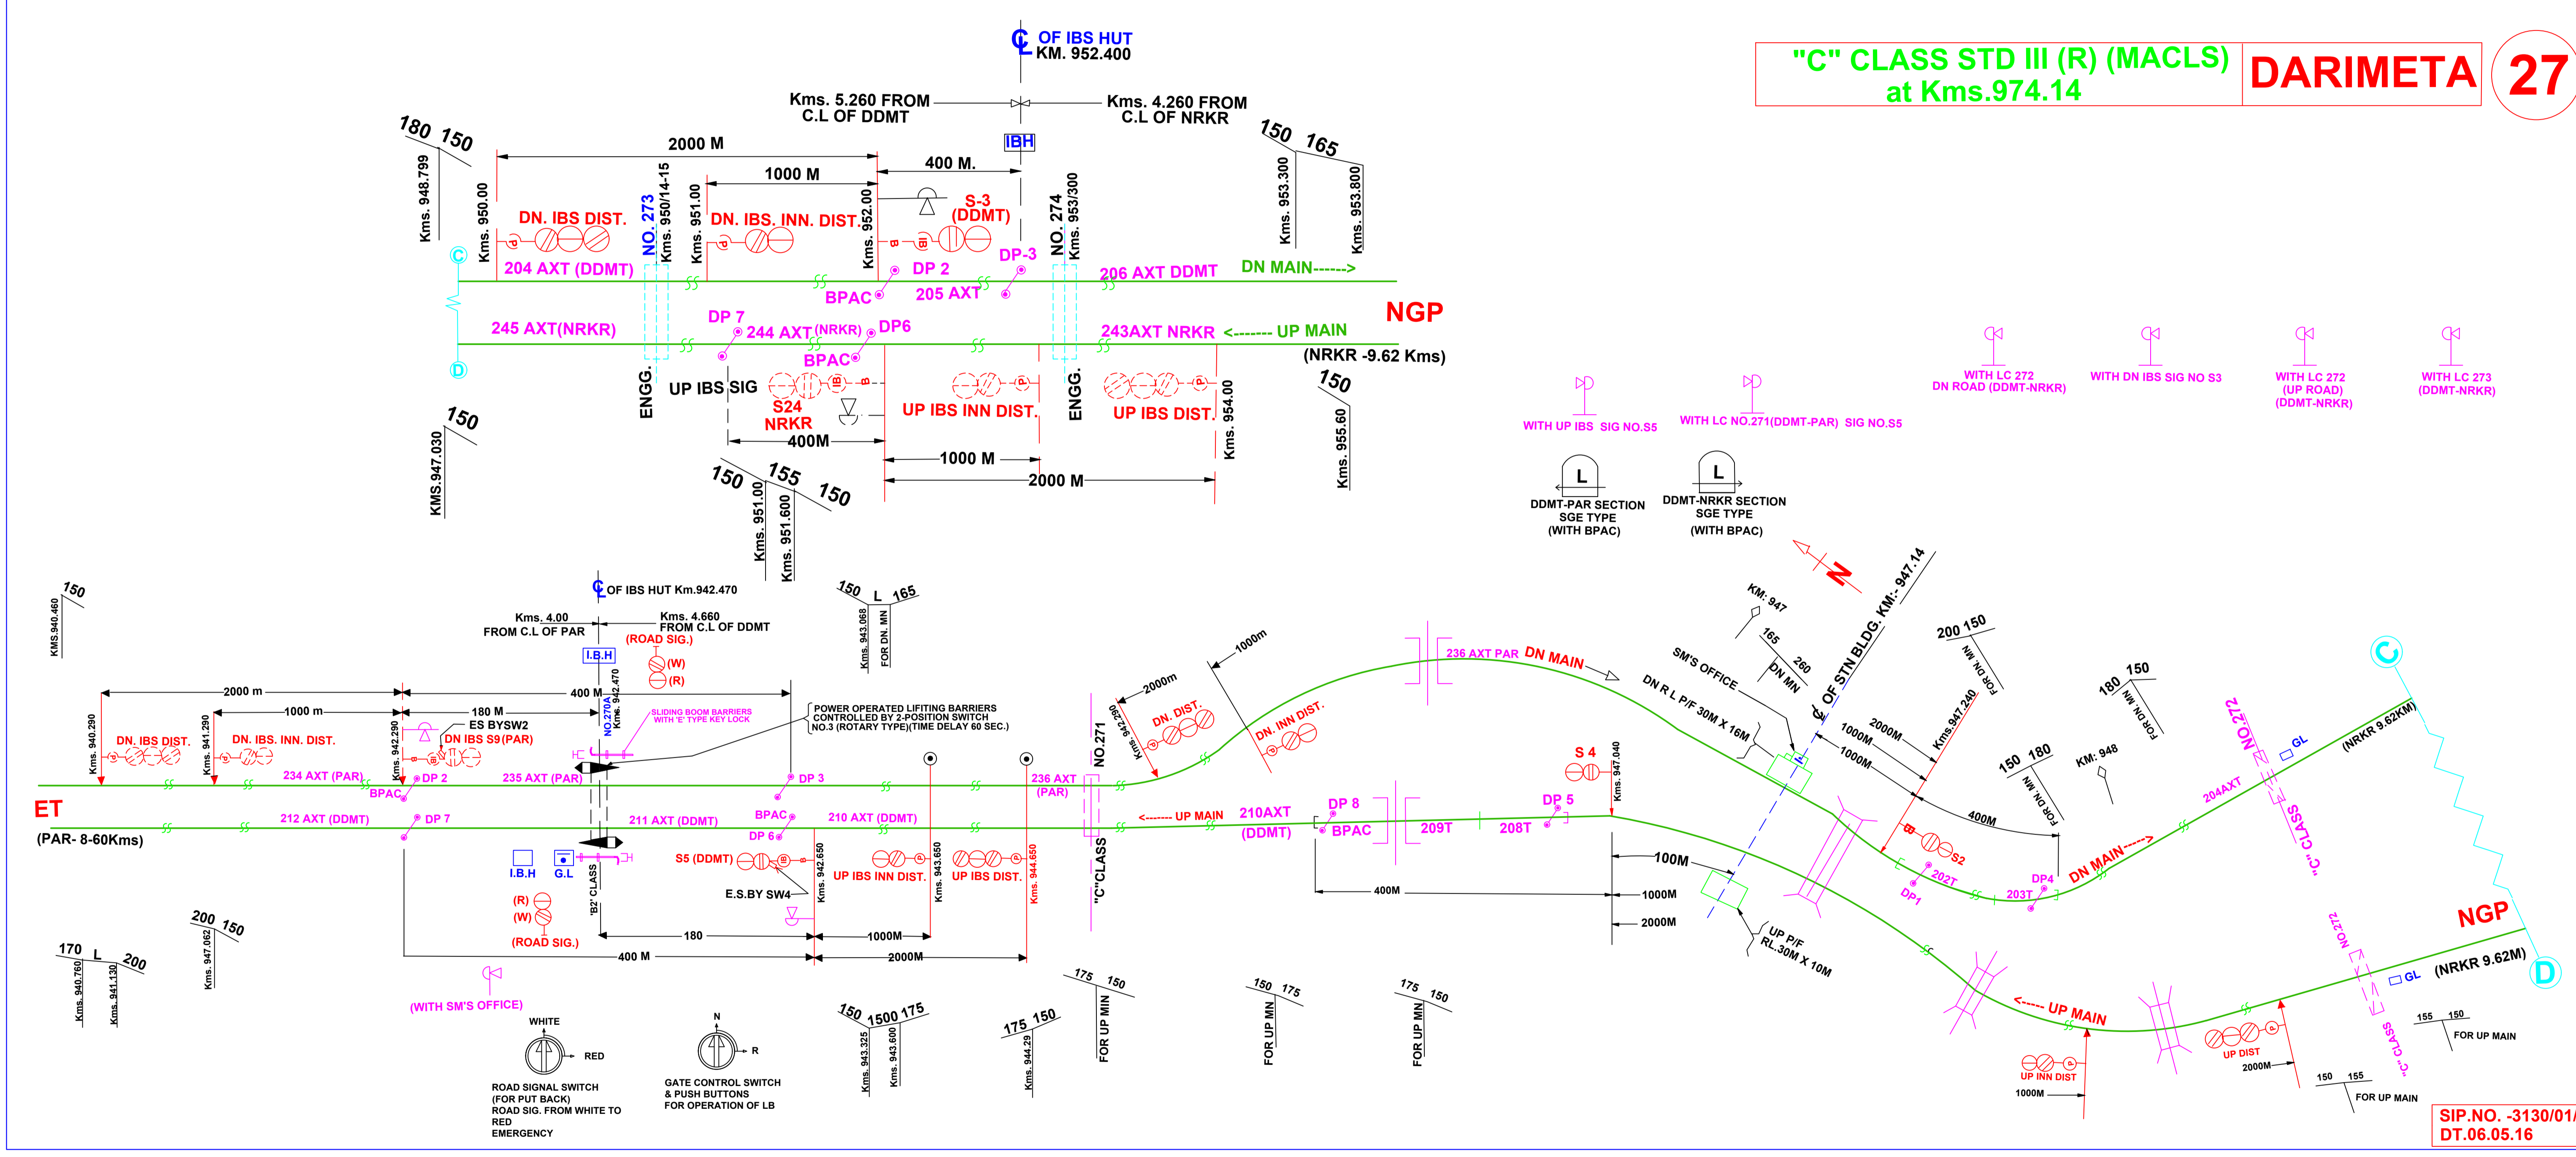

SIP.NO. -3130/01/A
 DT.06.05.16