


"B" CLASS STD. II (R)
Kms 971.68

KALAMBHA
'C' CLASS LC GATE NO. 281
AT Kms 971.68

30

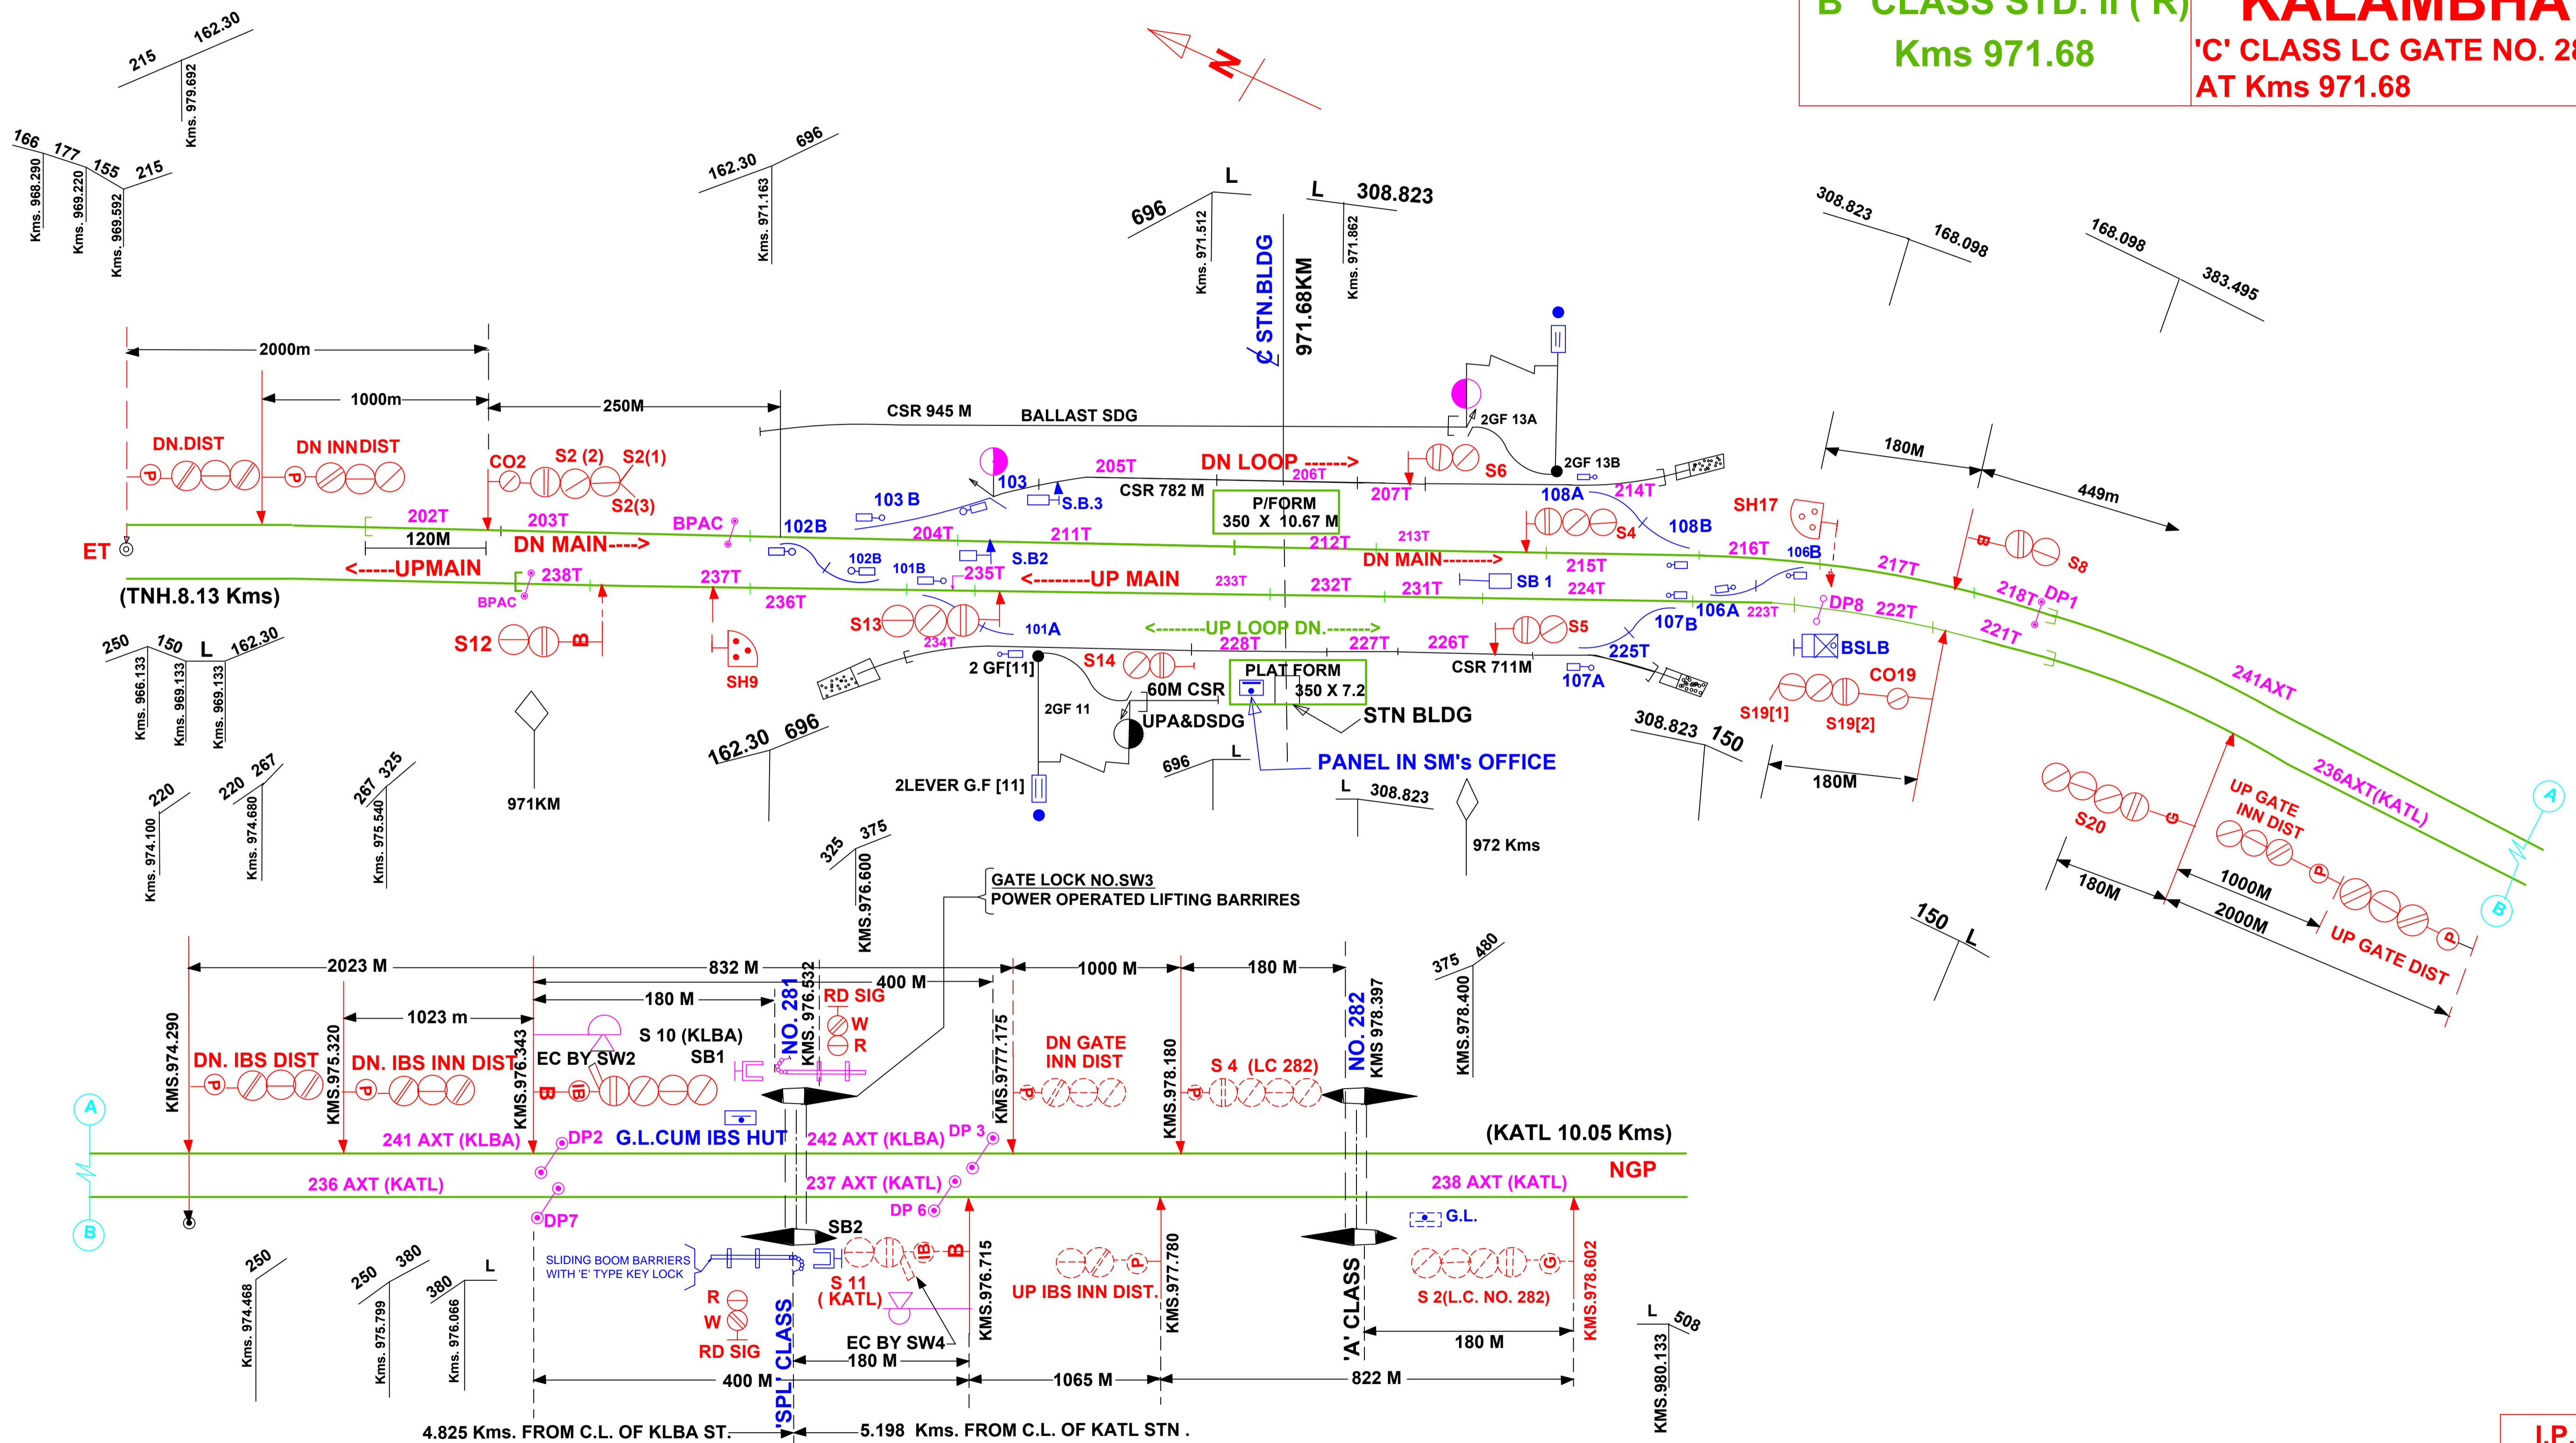

I.P. NO. 1763/P
DT. 13-07-2017