


NAGPUR STATION
SPL. CLASS STD. I (R.)

39

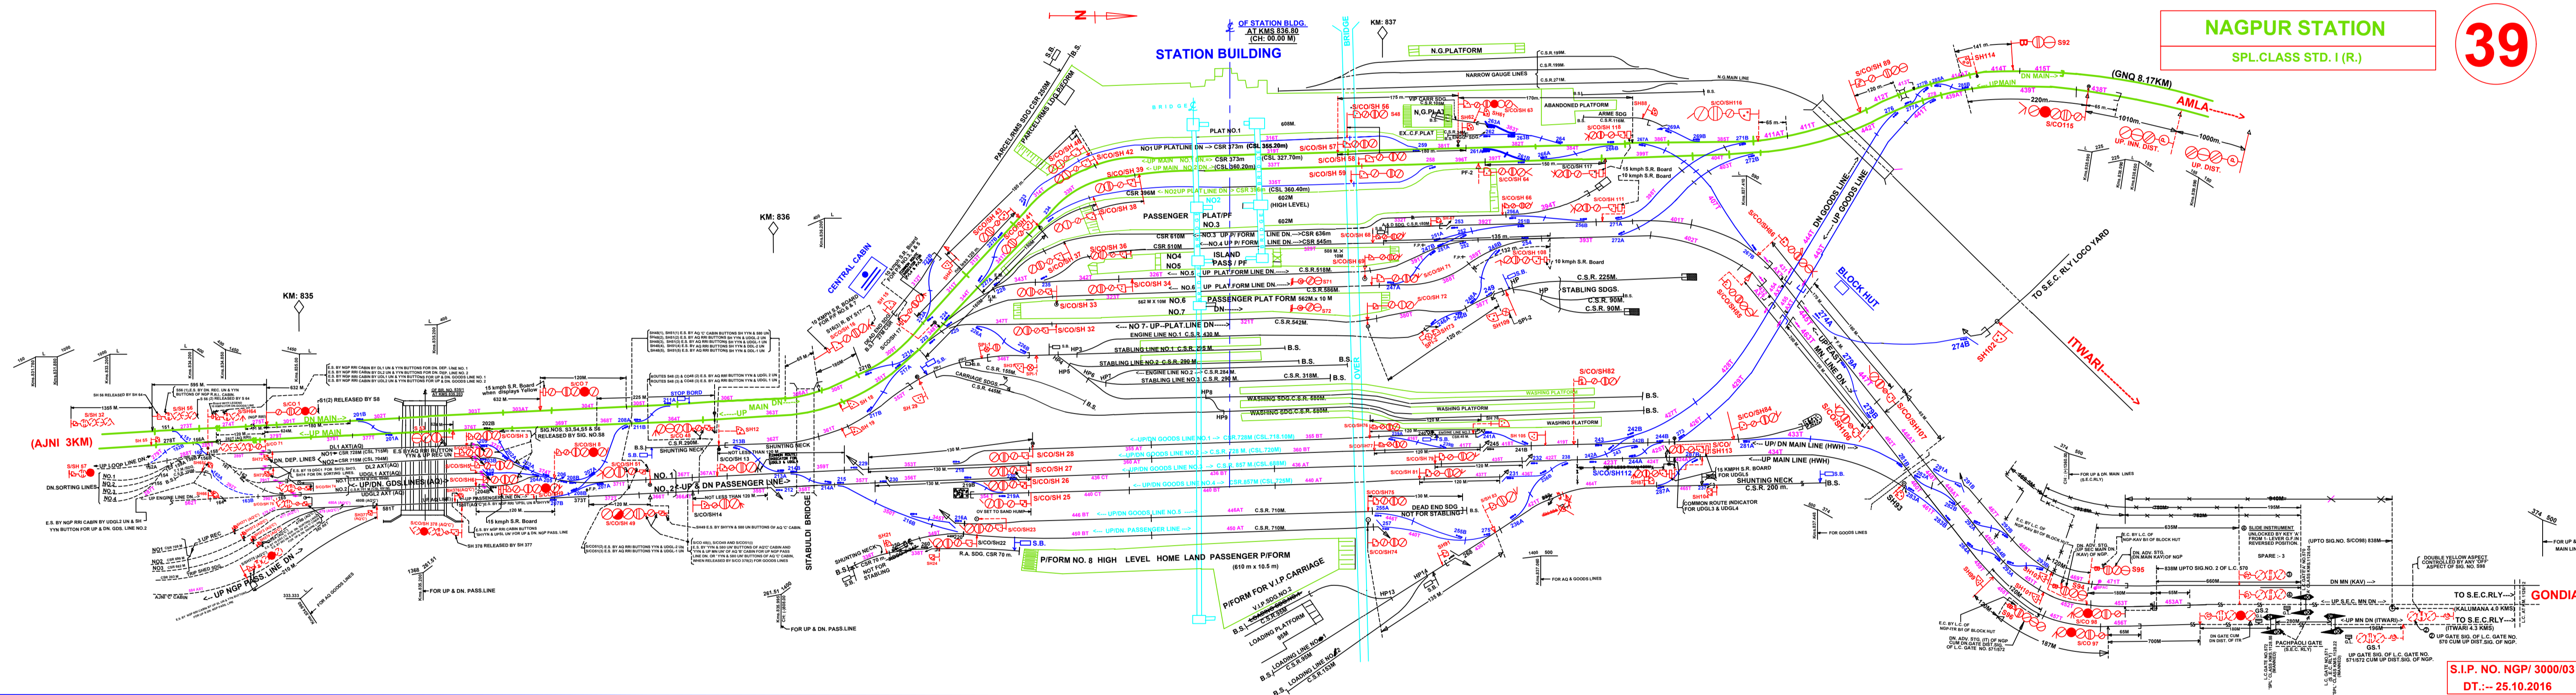

S.I.P. NO. NGP/ 3000/03
DT.:- 25.10.2016