


'B' CLASS, STD II(R) **WARUD** 103
 AT KMS.780.395 (EX.CSTM VIA BD)

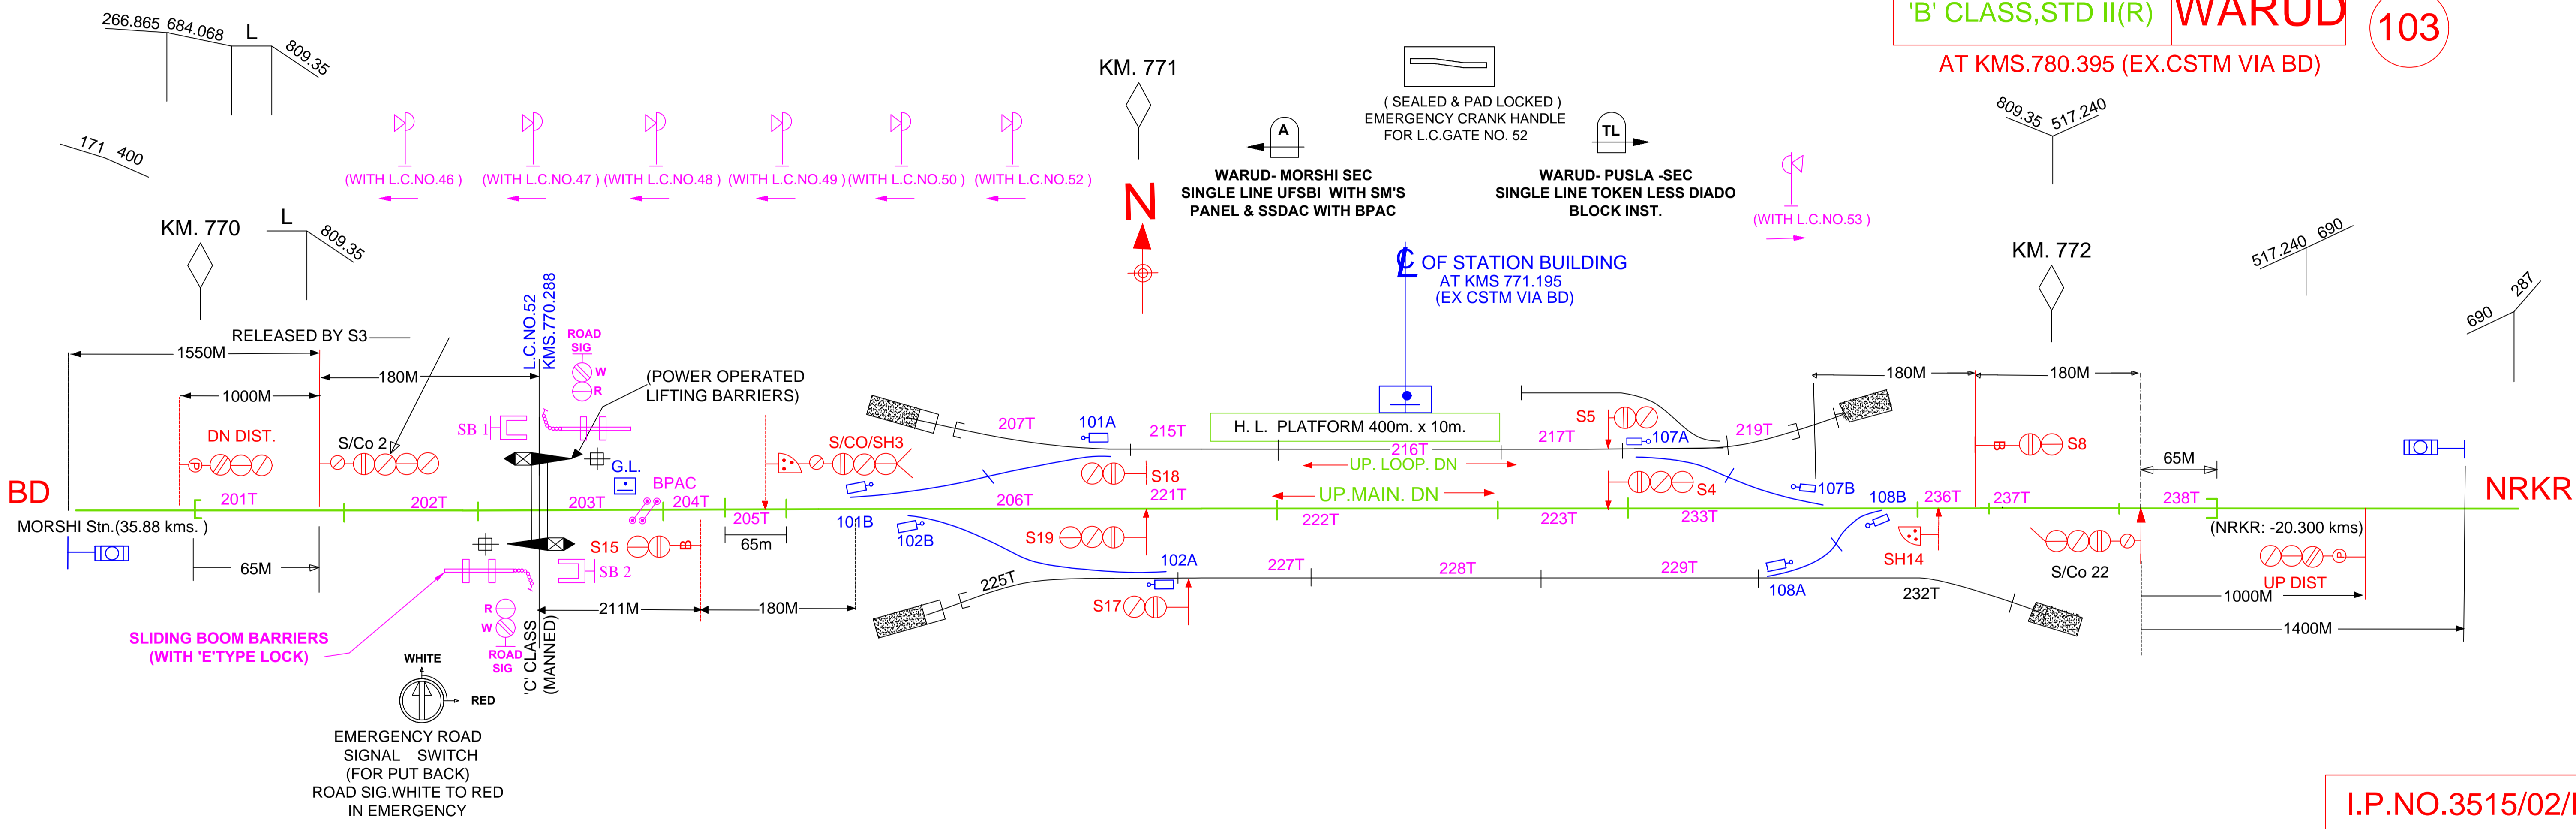

I.P.NO.3515/02/E
 DT.08.11.2016