


CENTRAL RAILWAY (S&T)	SOLAPUR DIVISION
पाक्वी (बी.जी.)	PAKNI (B.G.)
छेत्री, मानक II (आर)	'B' CLASS - STD II (R) PANEL
DRG. NO.	S.I.-3267/A/B/C/D (25)

1. DL SGE B/INSTT PROVIDED IN SM'S OFFICE FOR
I) PAKNI-MVE SECTION II) PAKNI-BALE SECTION WITH A.C FOR LV VERIFICATION
2. TELE. CONNE. PROVIDED BET SM'S OFFICE &
I) L.C.NO 51 (PK-MVE) II) L.C.NO-53 (PK-BLG)
4. FOR COMPLETE DETAILS PLEASE REFER I.P.
5. DRAWING IS NOT TO SCALE

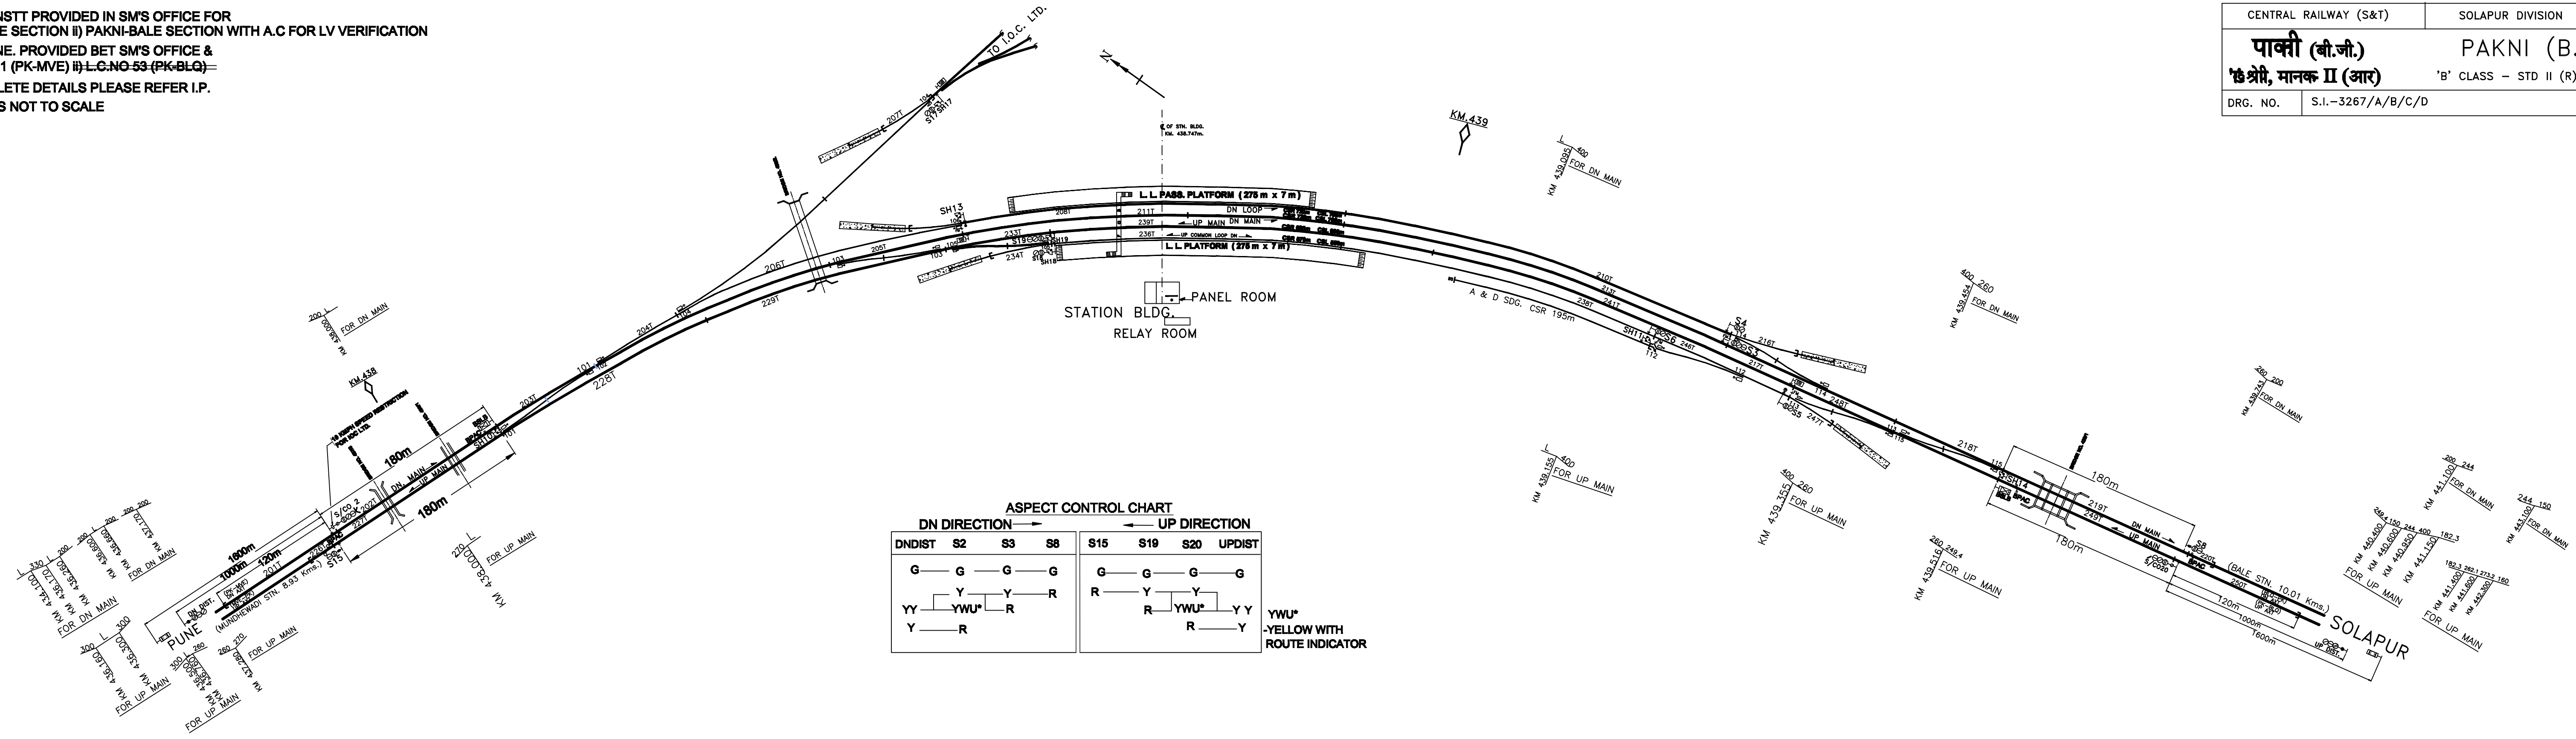

ASPECT CONTROL CHART

DN DIRECTION				UP DIRECTION			
DNDIST	S2	S3	S8	S15	S19	S20	UPDIST
G	G	G	G	G	G	G	G
YY	Y	Y	R	R	Y	Y	Y
Y	YWU*	R		R	YWU*	Y	Y
	R				R	Y	

YWU* -YELLOW WITH ROUTE INDICATOR