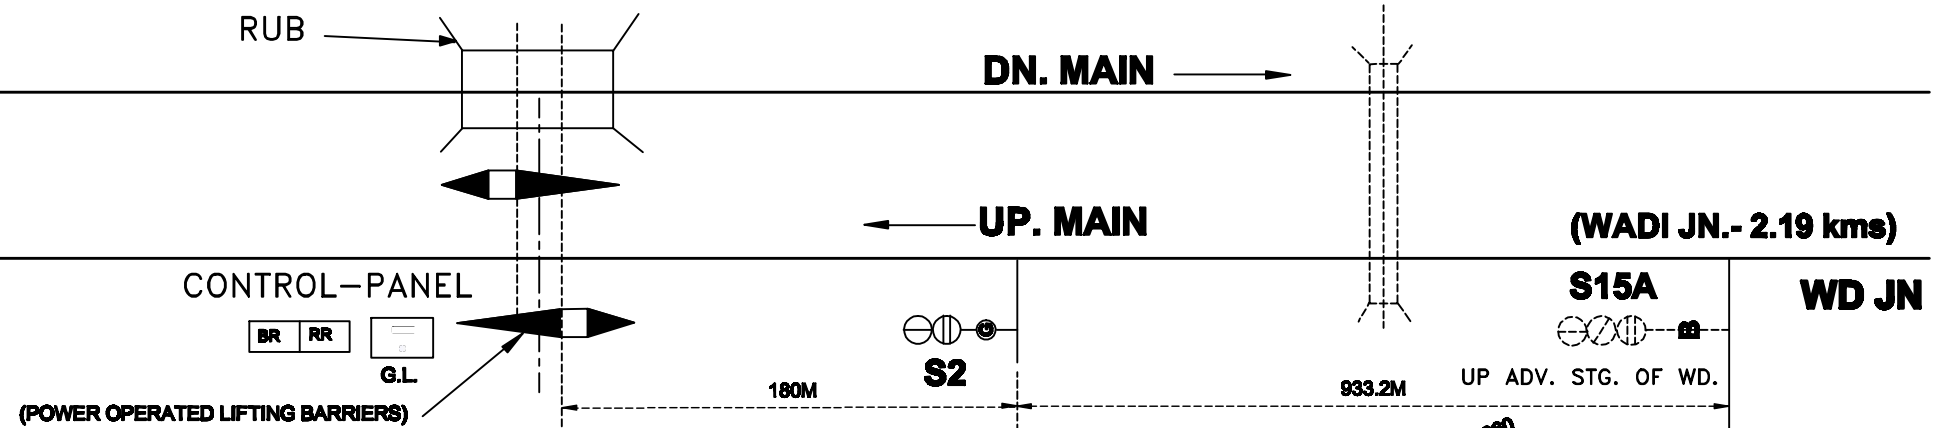

 L.C. GATE NO. 91
 'B' CLASS
 AT KMS 602.435

PUNE

(SHAHABAD- 8.12 kms)



ASPECT SEQUENCE CHART

← UP.DIRECTION	
S2	S15 UP ADV. STG. OF WD
G	G
R	Y

- NOTES:-**
1. TELE. CONNE. PROVIDED BET. WD JN. 'A' CABIN & LG NO. 91 'B' CLASS.
 2. FOR COMPLETE DETAILS PLEASE REFER LP.
 3. DRAWING IS NOT TO SCALE

CENTRAL RAILWAY (S&T)	SOLAPUR DIVISION
L.C.GATE NO. 91 'B' CLASS	
'B' CLASS BETWEEN SDB-WD (KMS 602.435)	
DRG. NO.	S.I.-3171