

CENTRAL RAILWAY

SOLAPUR DIVISION


SIGNALLING SYSTEM PLAN AS ON : 23.03.2021

S.C. RLY.

LEGEND	
	B ROUTE *
	D ROUTE *
	E ROUTE
	NARROW GAUGE
	'C' CLASS
	'D' CLASS OR HALT
	'SPECIAL' CLASS
	INTERLOCKED STATION
	MODIFIED NON INTERLOCKED STATION
	NON INTERLOCKED STATION
	COLOUR LIGHT SIGNALLING
	LEVER FRAME
	S. M.'s CONTROL FRAME
	ROUTE RELAY INTERLOCKING
	ELECTRONIC INTERLOCKING
	CENTRAL PANEL
	END PANEL
	SWITCH PANEL
	NEAL'S BALL TOKEN INSTRUMENT
	S.G.E. DOUBLE LINE L / B INSTRUMENT
	PODANUR SINGLE LINE TOKENLESS
	BLOCK INSTRUMENT (PUSH BUTTON TYPE)
	UNIVERSAL FAIL SAFE BLOCK INSTRUMENT
	SINGLE LINE DAIDO BLOCK INSTRUMENT
	ALL PASSENGER LINES TRACK CIRCUITED
	UP & DN. MAIN LINES TRACK CIRCUITED
	AXLE COUNTER
	BLOCK PROVING WITH SSDAC
	INTER CABIN SLOT CIRCUITS
	TRACK CIRCUITING FM TO FM
	TRACK CIRCUITING FM TO BSL (STRAIGHT)
	TRACK CIRCUITING FM TO BSL (TURNOUT)
	TRACK CIRCUITING FM TO HOME (STRAIGHT)
	TRACK CIRCUITING FM TO HOME (TURNOUT)
	CATCH SIDING
	SLIP SIDING
	INTERMEDIATE SIDING
	GATE WITH T.E.L.
	GATE WITH LIFTING BARRIERS
	POWER OPERATED LIFTING BARRIERS
	DATA LOGGER - NETWORKED
	DATA LOGGER - NOT NETWORKED
	DOUBLING WORK IN PROGRESS BY RVNL/CONST.

NOTE :- 1. UNLESS & OTHERWISE MENTIONED, STATIONS ARE 'B' CLASS. 2. YEAR OF INSTALLATION SHOWN IN MAGENTA COLOUR AGAINST THE STATION NAME.

* 3. (PROPOSED R.E. BET. DD-WD, DD-MMR AND PB-SNSI SEC BY RVNL)(RE BET. MRJ-KWV-LUR BY RE SC) (RE WORK COMPLETED DD-MMR, DD-BRMT, PB-SNSI SEC, DD-MO, WD-DUD, KLBG-TJSP & MRJ-KWV)

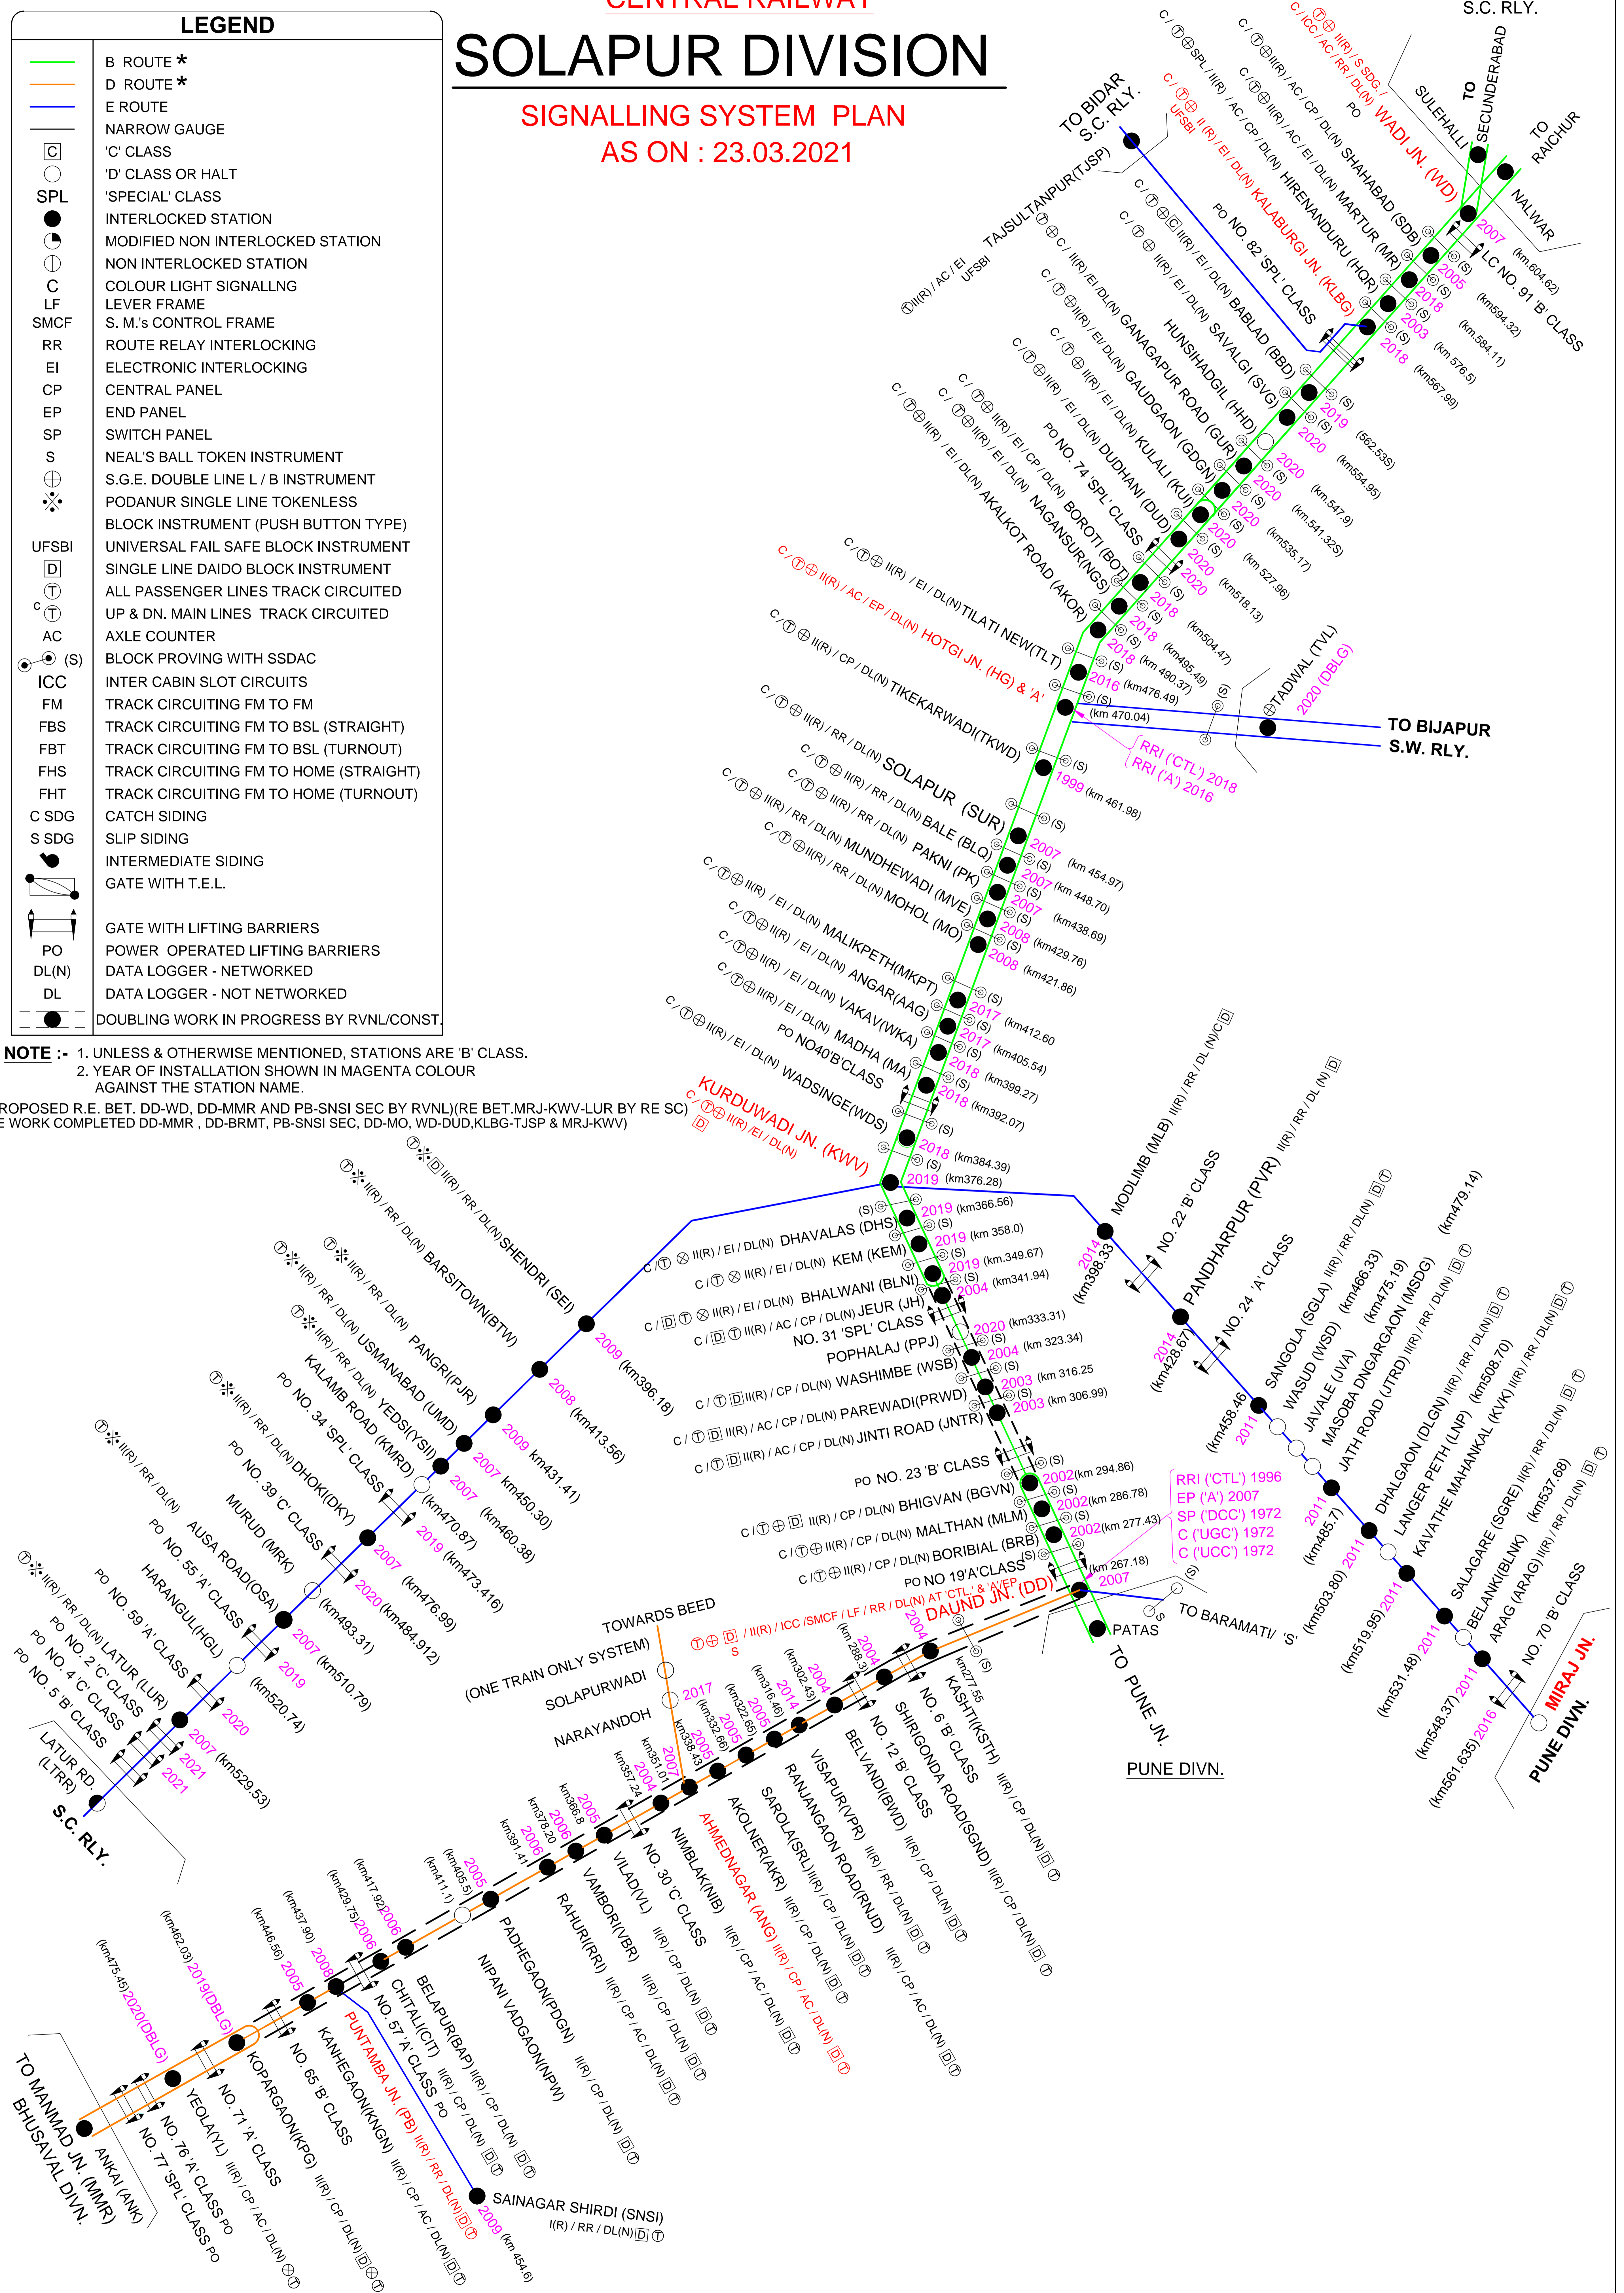

PUNE DIVN.

MIRAJ JN.

TO PUNE JN.

TO BARAMATI

TO BHUSAVAL DIVN.

TO MANMAD JN. (MMR)

TO BHUSAVAL DIVN.

TO BHUSAVAL DIVN.

TO BHUSAVAL DIVN.

TO BHUSAVAL DIVN.

TO BHUSAVAL DIVN.

TO BHUSAVAL DIVN.

TO BHUSAVAL DIVN.