


'C' CLASS STD (III) PANEL
AT KMS 907.00

HATNAPUR

22

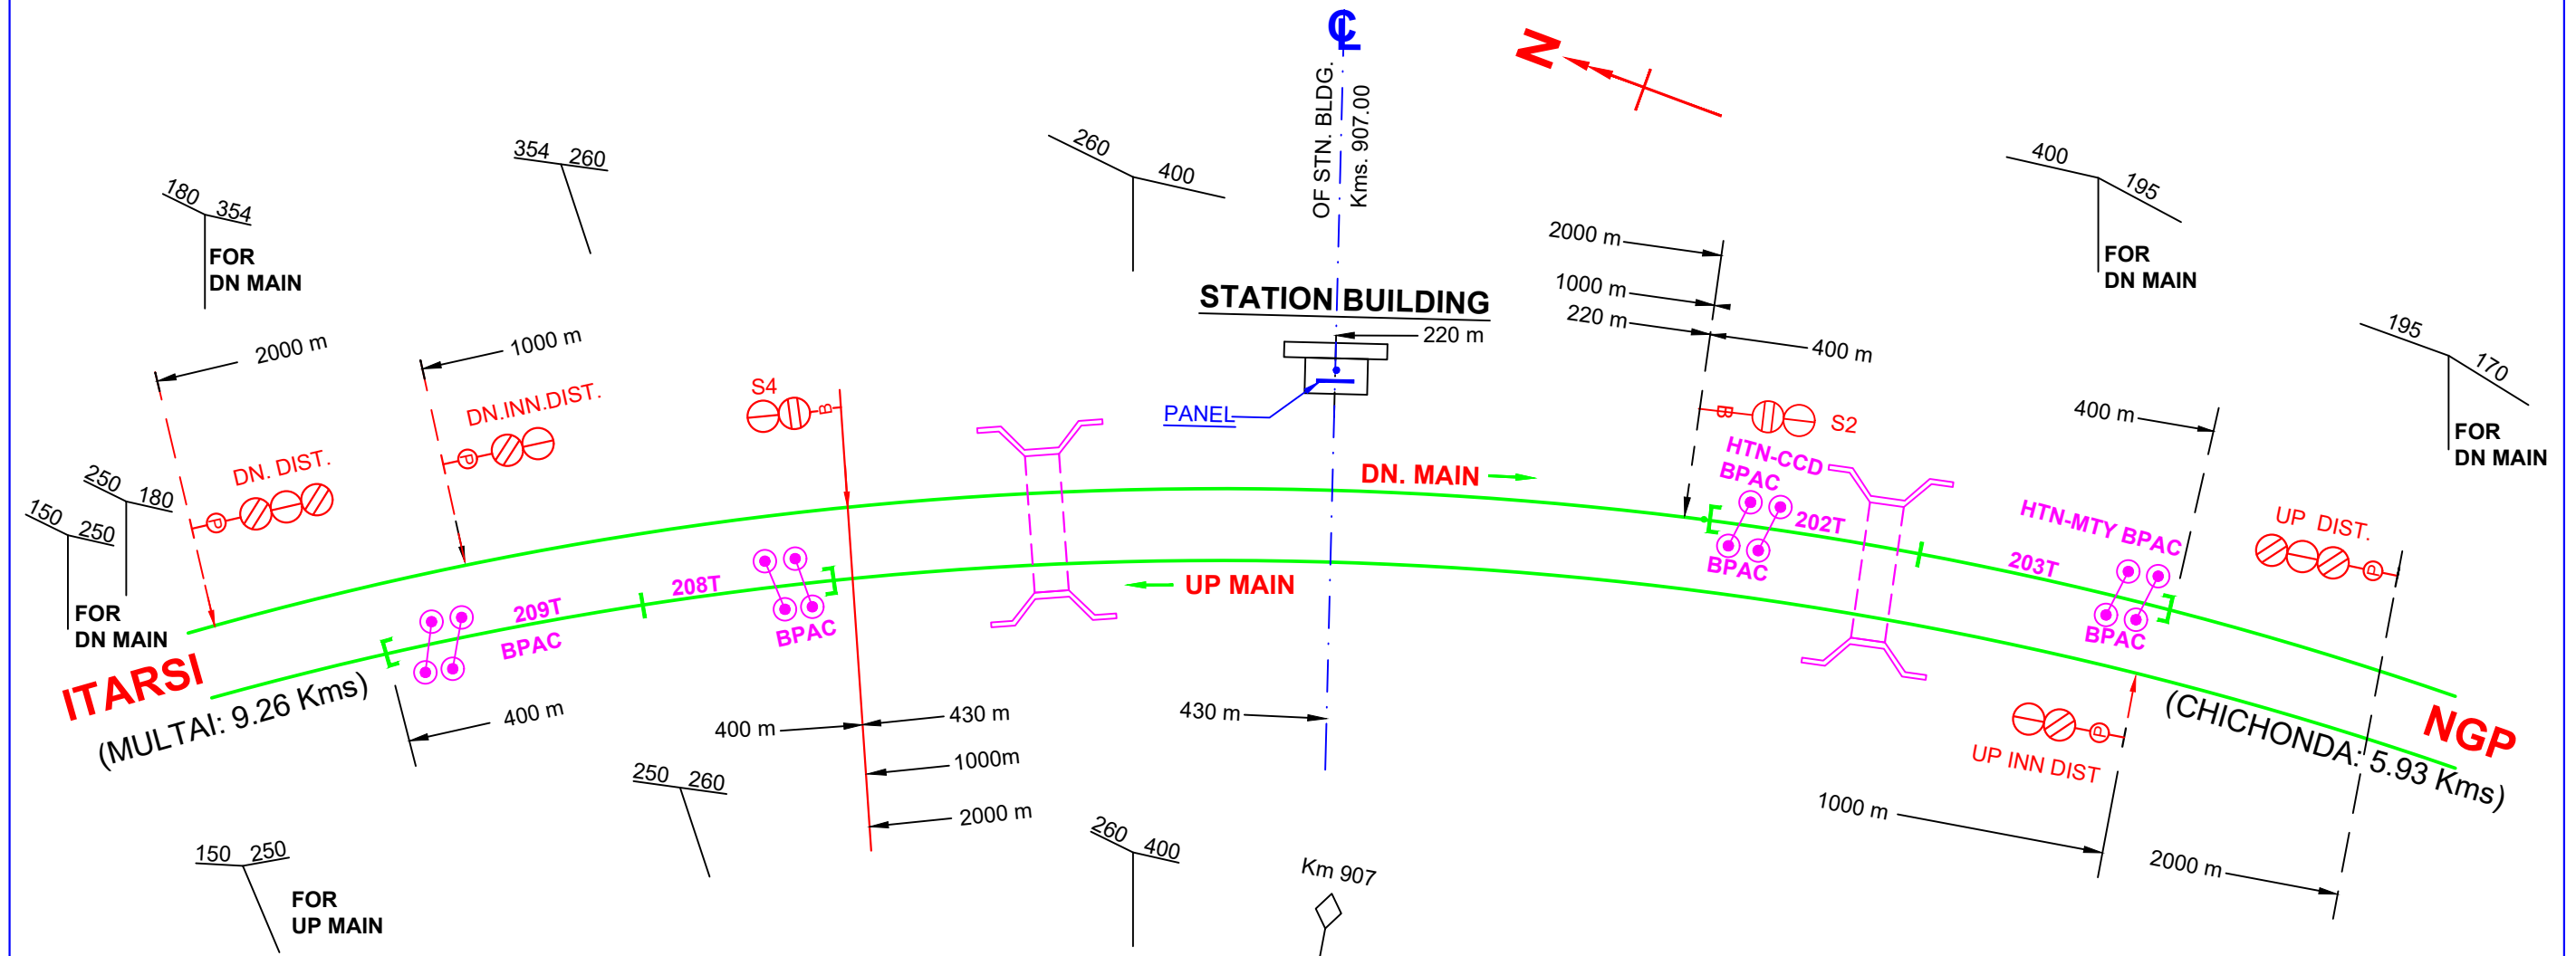

- SIGNALS** : (S1 TO S4)
- TRACK CIRCUITS** : (201T TO 210T)
- SPARES** : S1, S3.
206T, 207T, 210T.



S.I.P. No. 3135/01/B
DT.24.01.2022