


'B'CLASS STD(III) R [PANEL]
AT KMS 990.96

METPANJRA

32

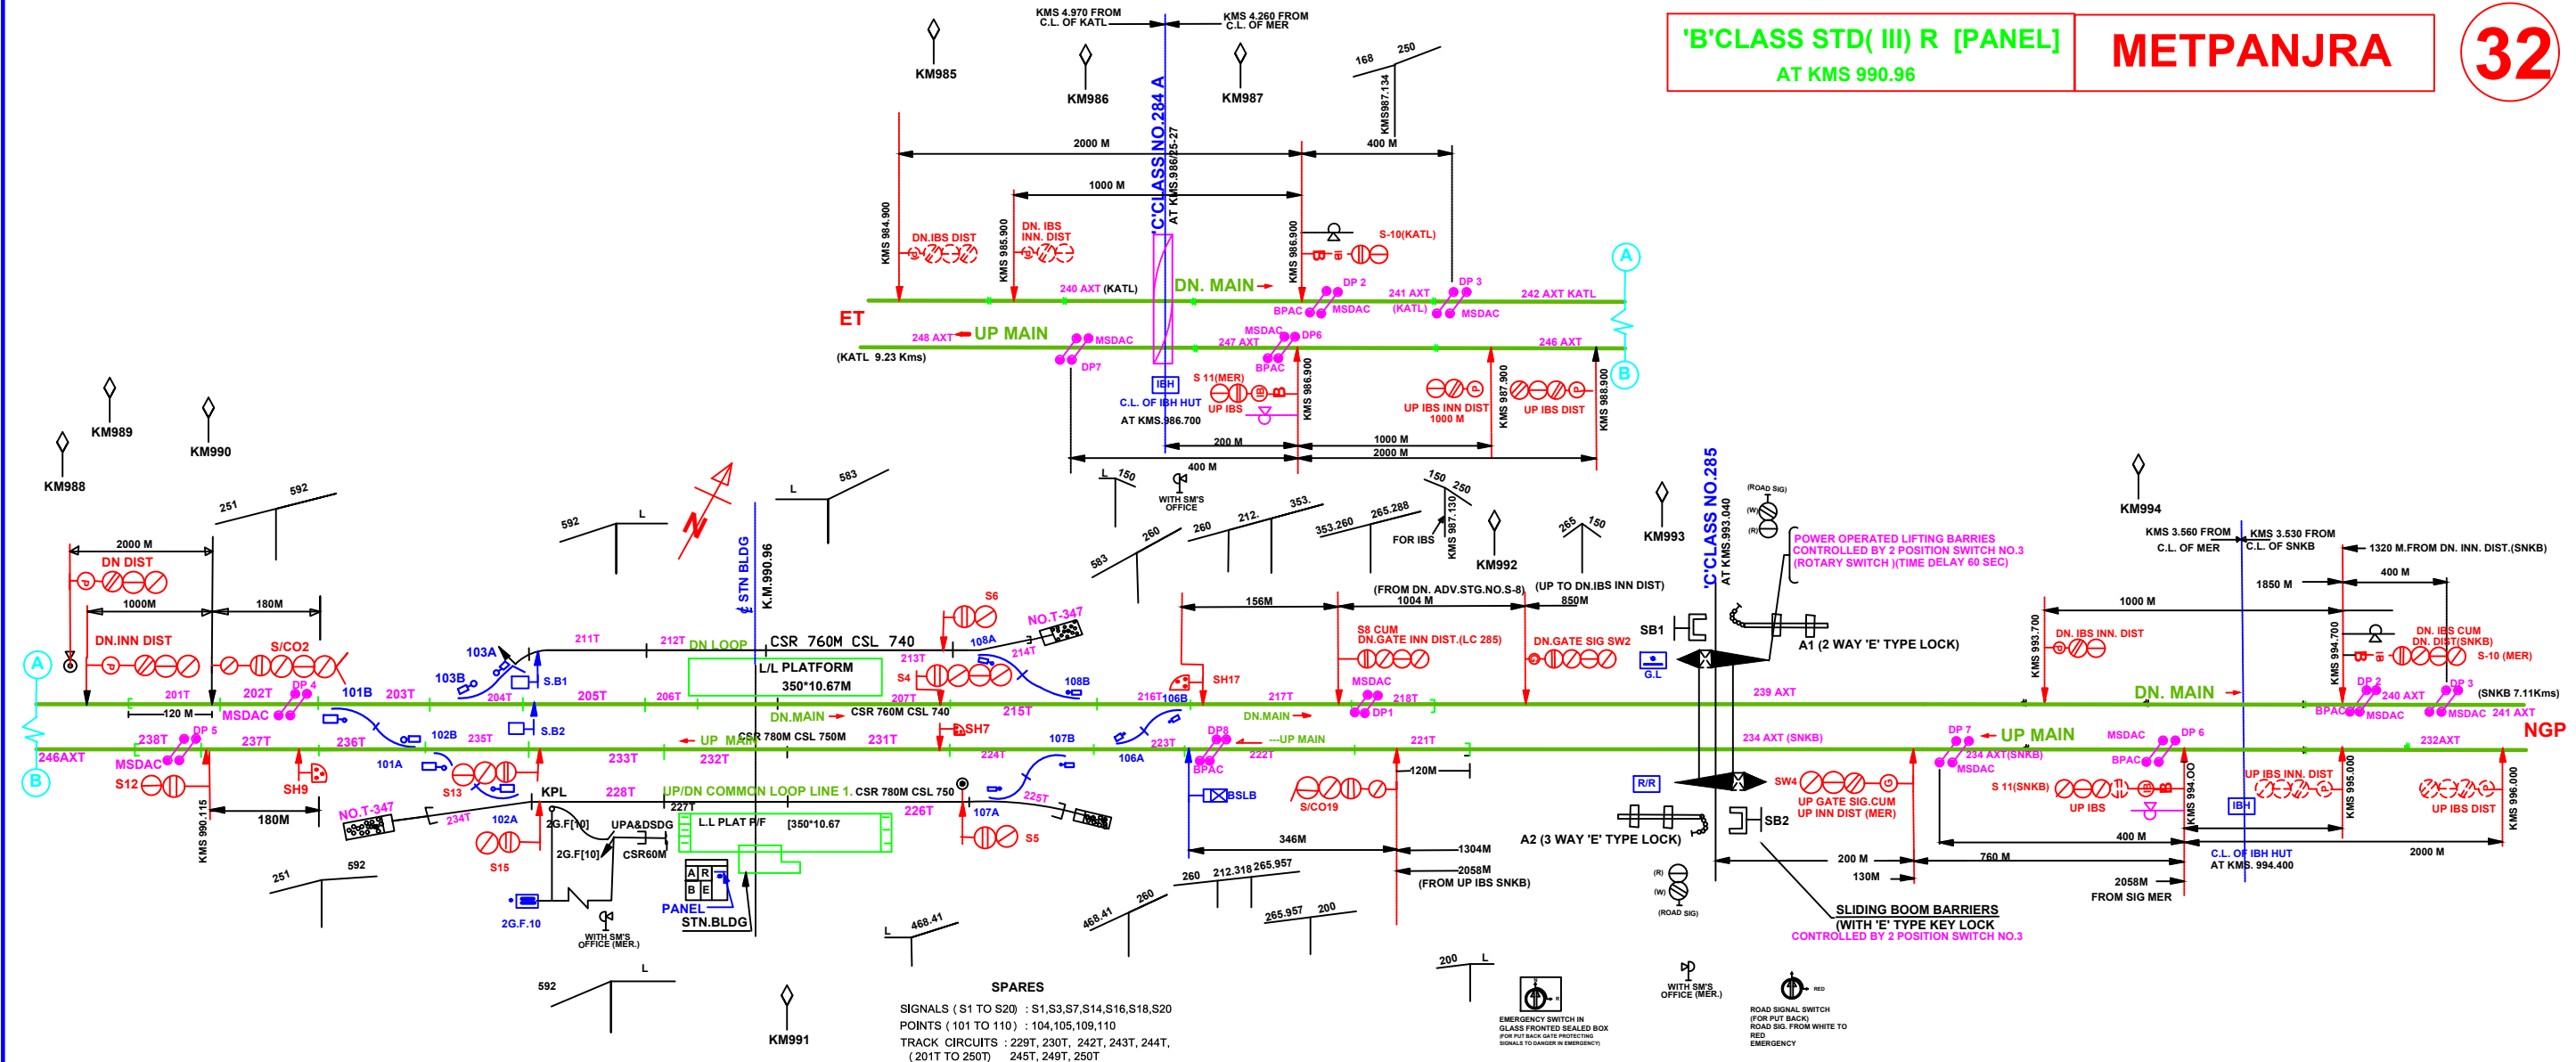

SPARES
SIGNALS (S1 TO S20) : S1,S3,S7,S14,S16,S18,S20
POINTS (101 TO 110) : 104,105,109,110
TRACK CIRCUITS : 229T, 230T, 242T, 243T, 244T,
(201T TO 250T) 245T, 249T, 250T

I.P.NO. 3125/01/'-'
DATE:27-06-2019