


"B" CLASS STD II (R)
AT KMS 998.07 **SONKHAMB 33**

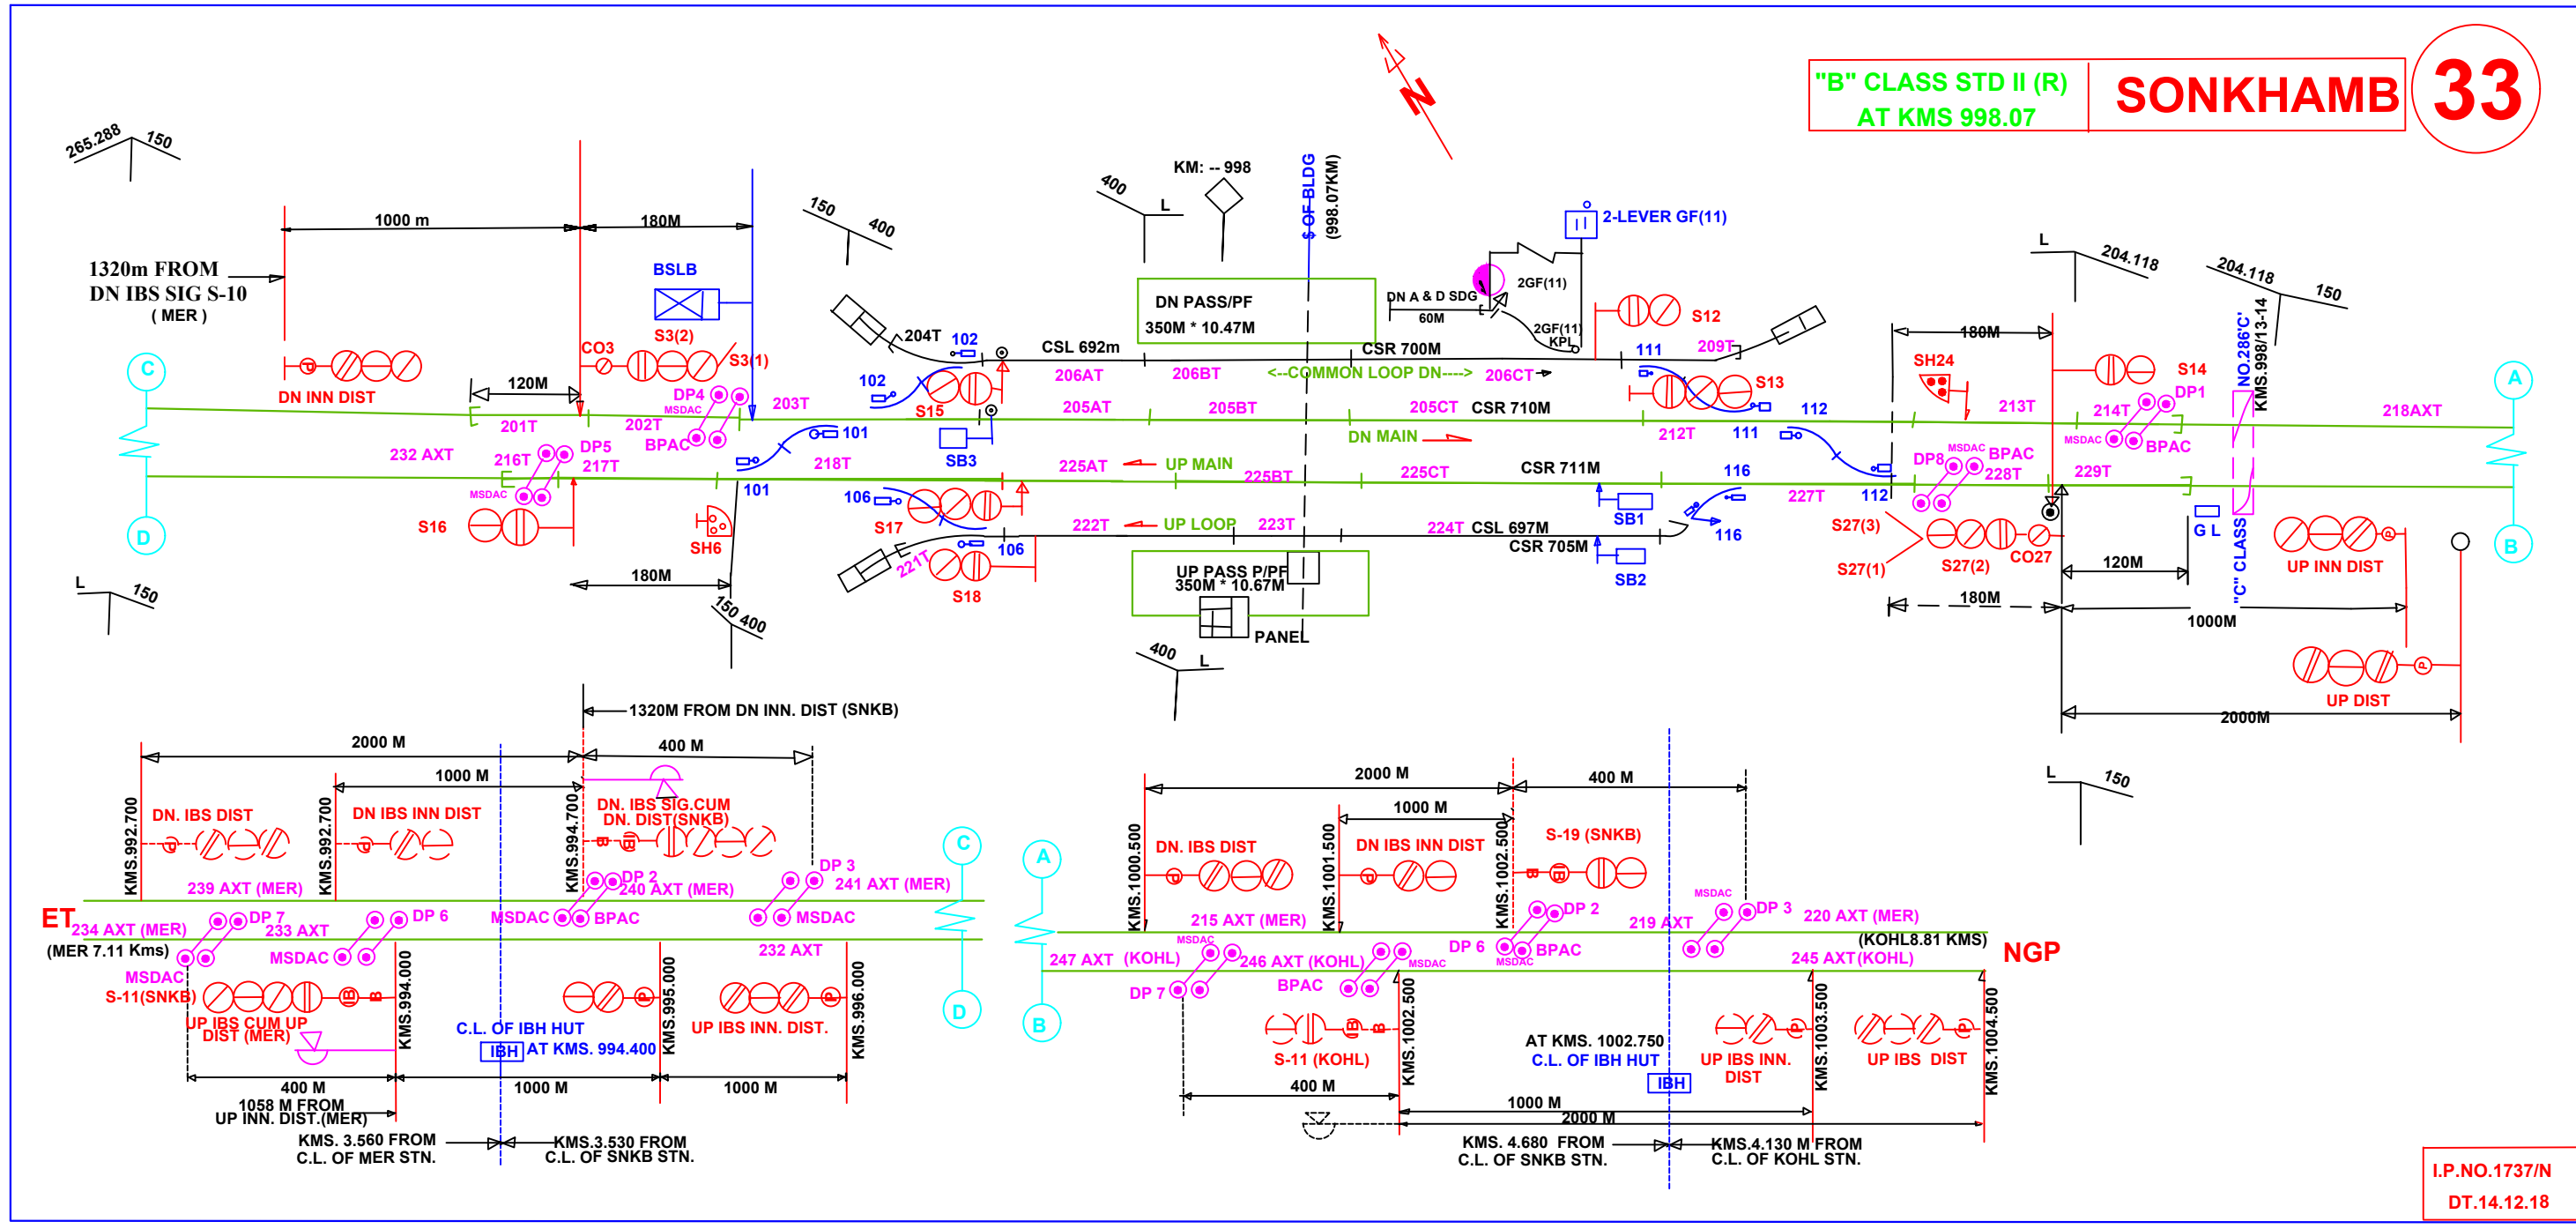

I.P.NO.1737/N
 DT.14.12.18