


'B' CLASS, STD (II)R (PANEL) **BUTI-BORI**
R.R.I. (At kms.809.35)

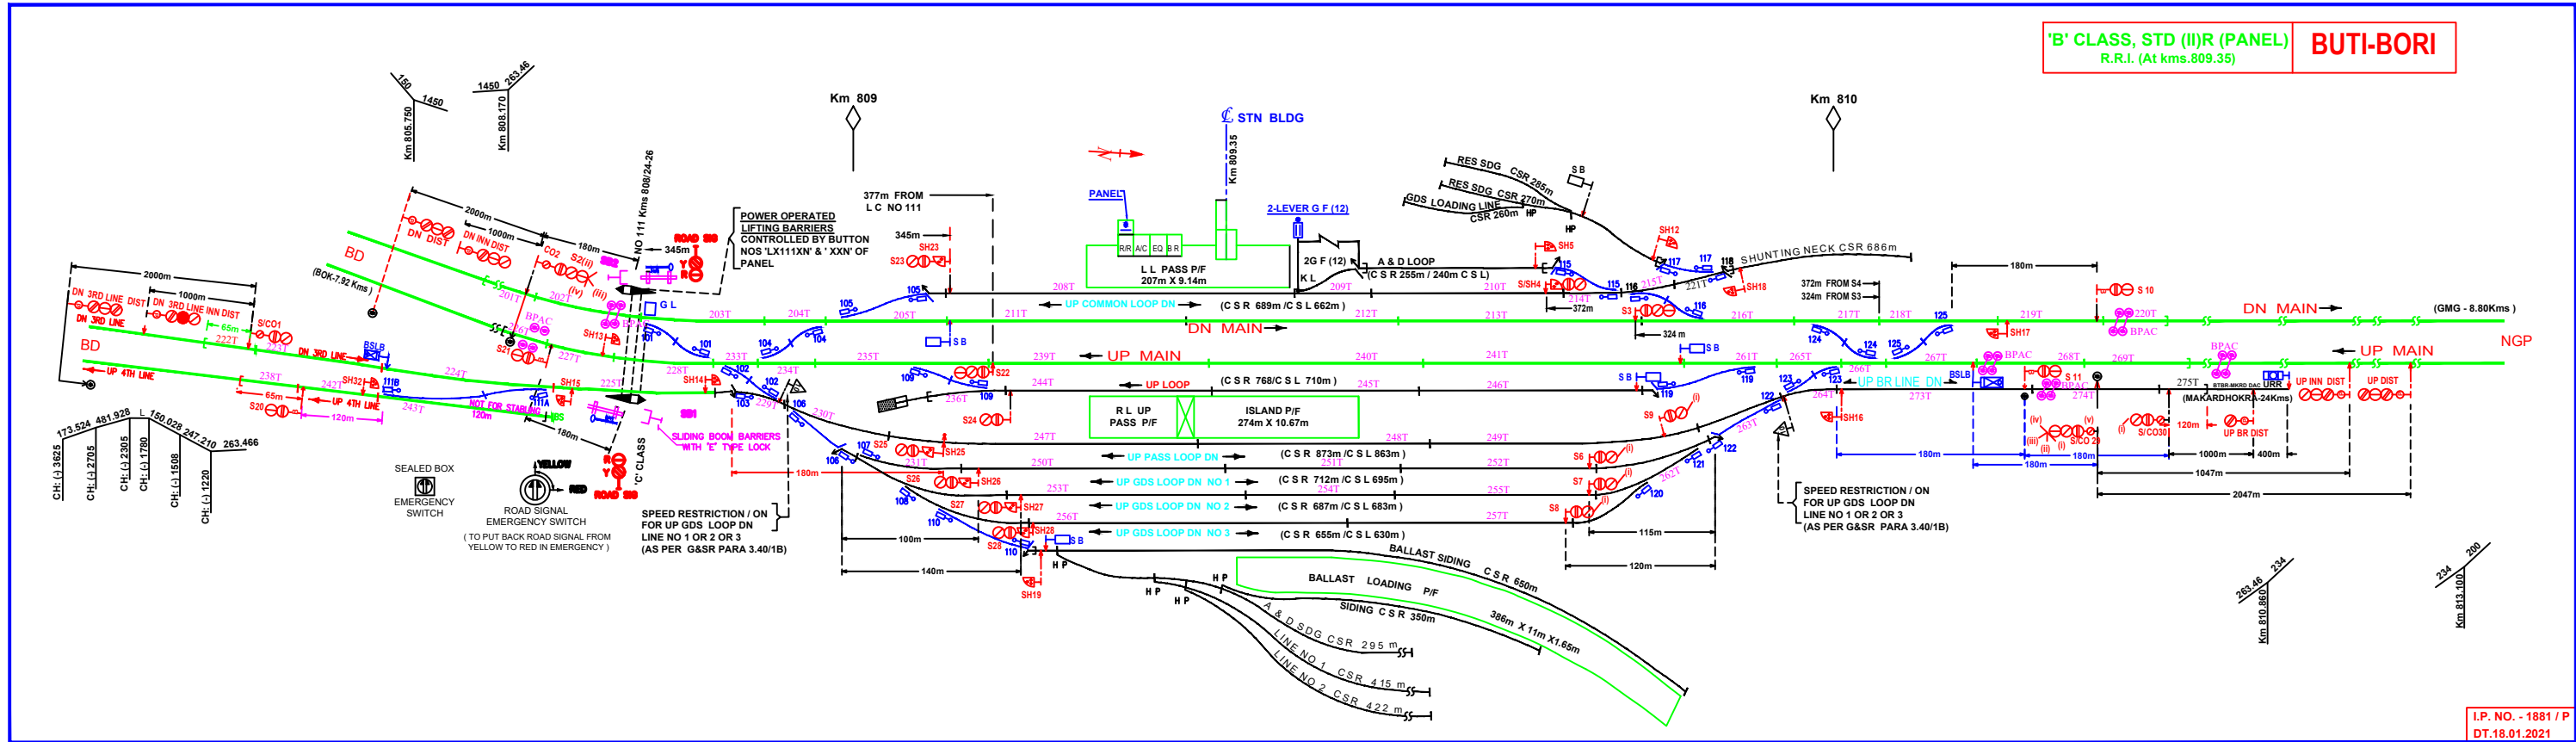

I.P. NO. - 1881 / P
DT.18.01.2021