


**'B' CLASS STD. III R**  
(AT KMS.708.46) **DHAMANGAON**

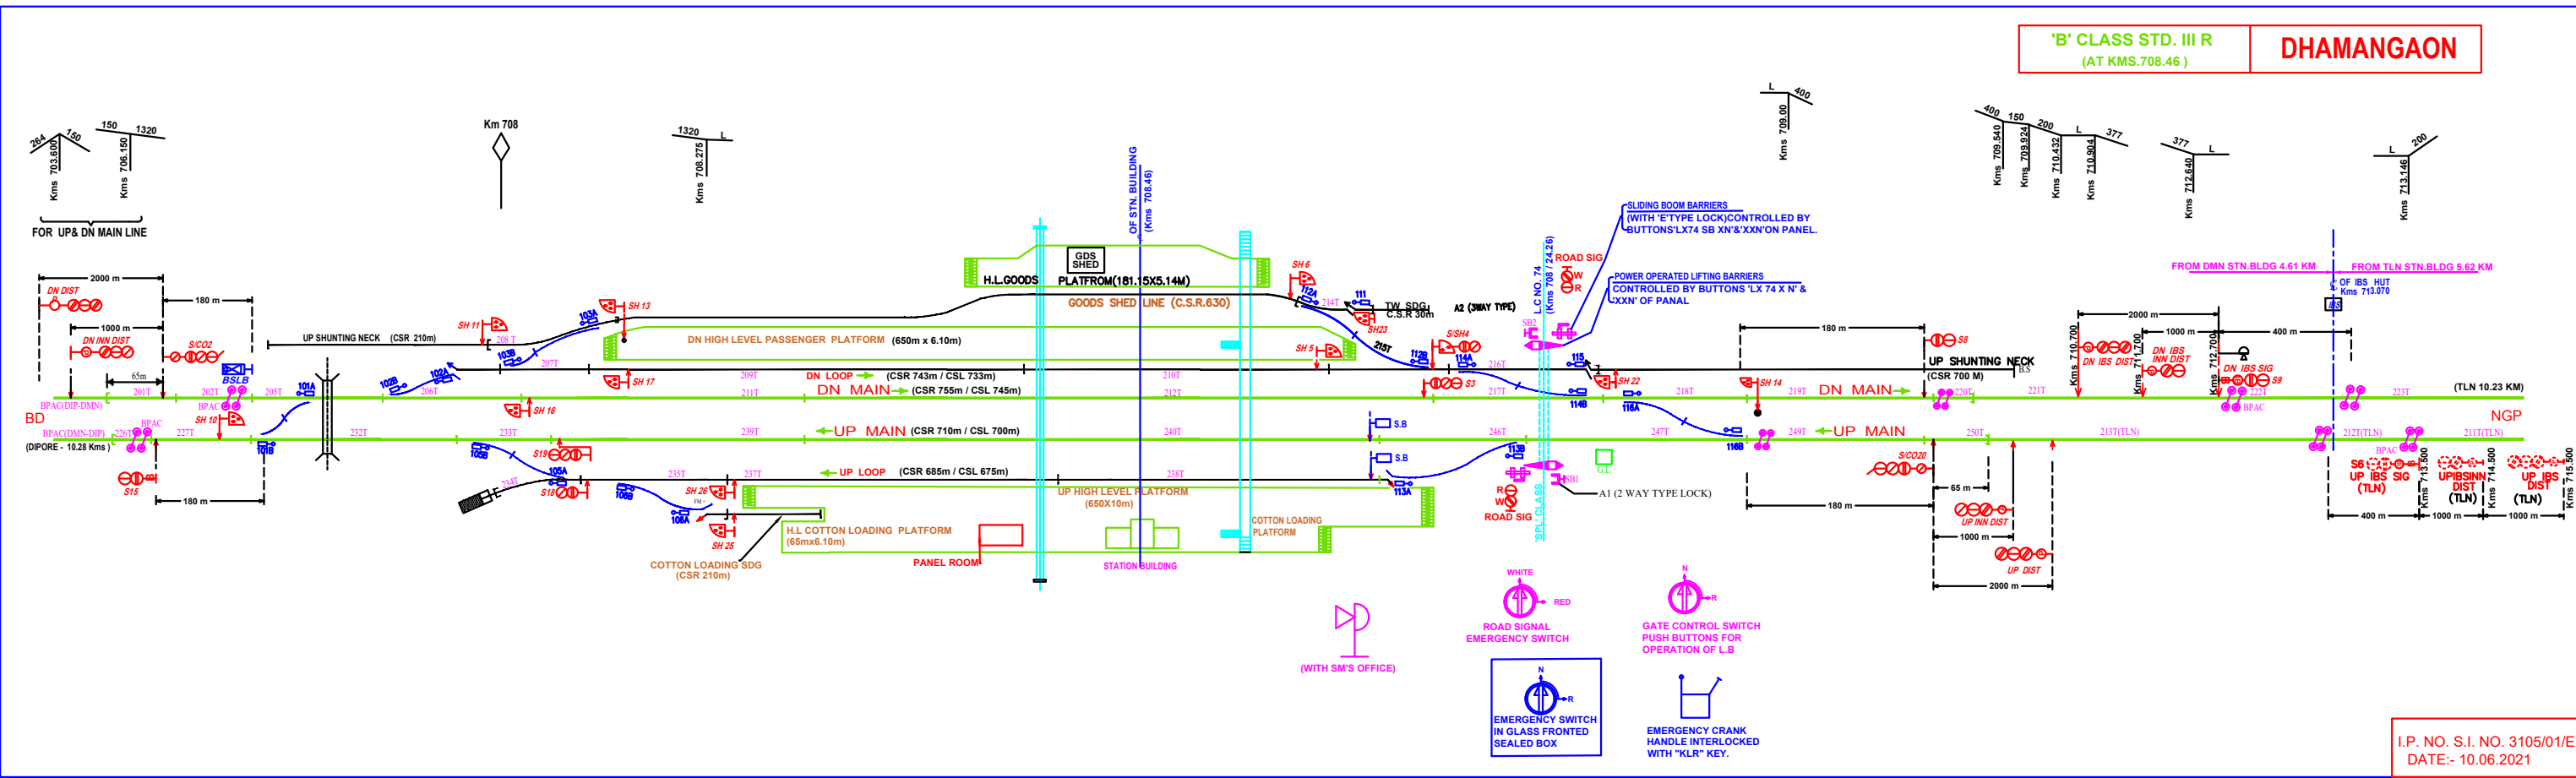

- (WITH SM'S OFFICE)
- WHITE ROAD SIGNAL EMERGENCY SWITCH
- RED ROAD SIGNAL EMERGENCY SWITCH
- EMERGENCY SWITCH IN GLASS FRONTED SEALED BOX
- GATE CONTROL SWITCH PUSH BUTTONS FOR OPERATION OF L.B.
- EMERGENCY CRANK HANDLE INTERLOCKED WITH "KLR" KEY.

I.P. NO. S.I. NO. 3105/01/E  
DATE:- 10.06.2021