


"B" CLASS STD II (R) (PANEL) B.G.  
at kms.767.57

**TAKU**

3

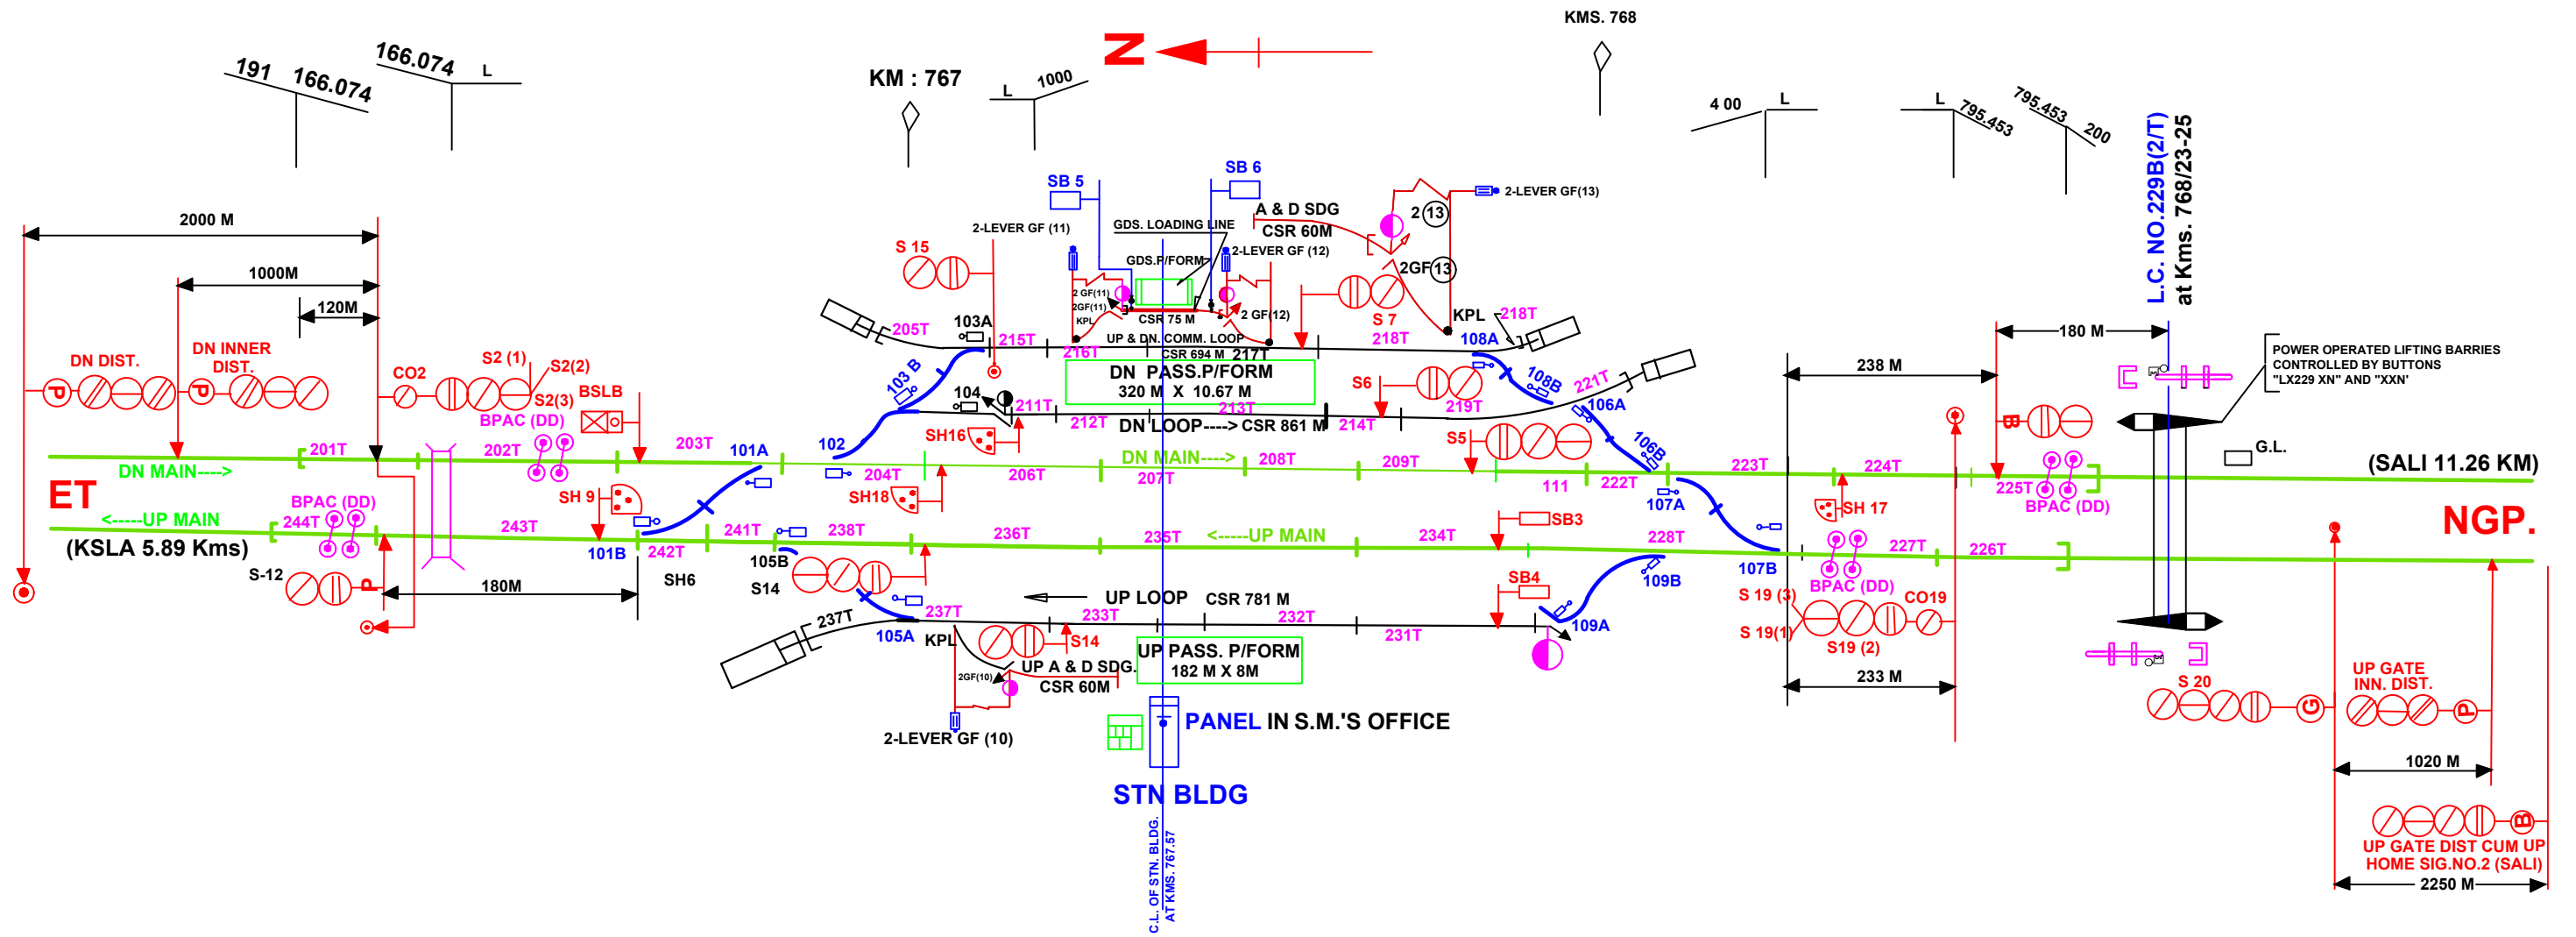

I.P. S.I. 1762/H  
DT:- 29-01-2020