


**'B' CLASS, STD III (PANEL)**  
(At kms 778.05m)

**KALA-AKHAR**

6

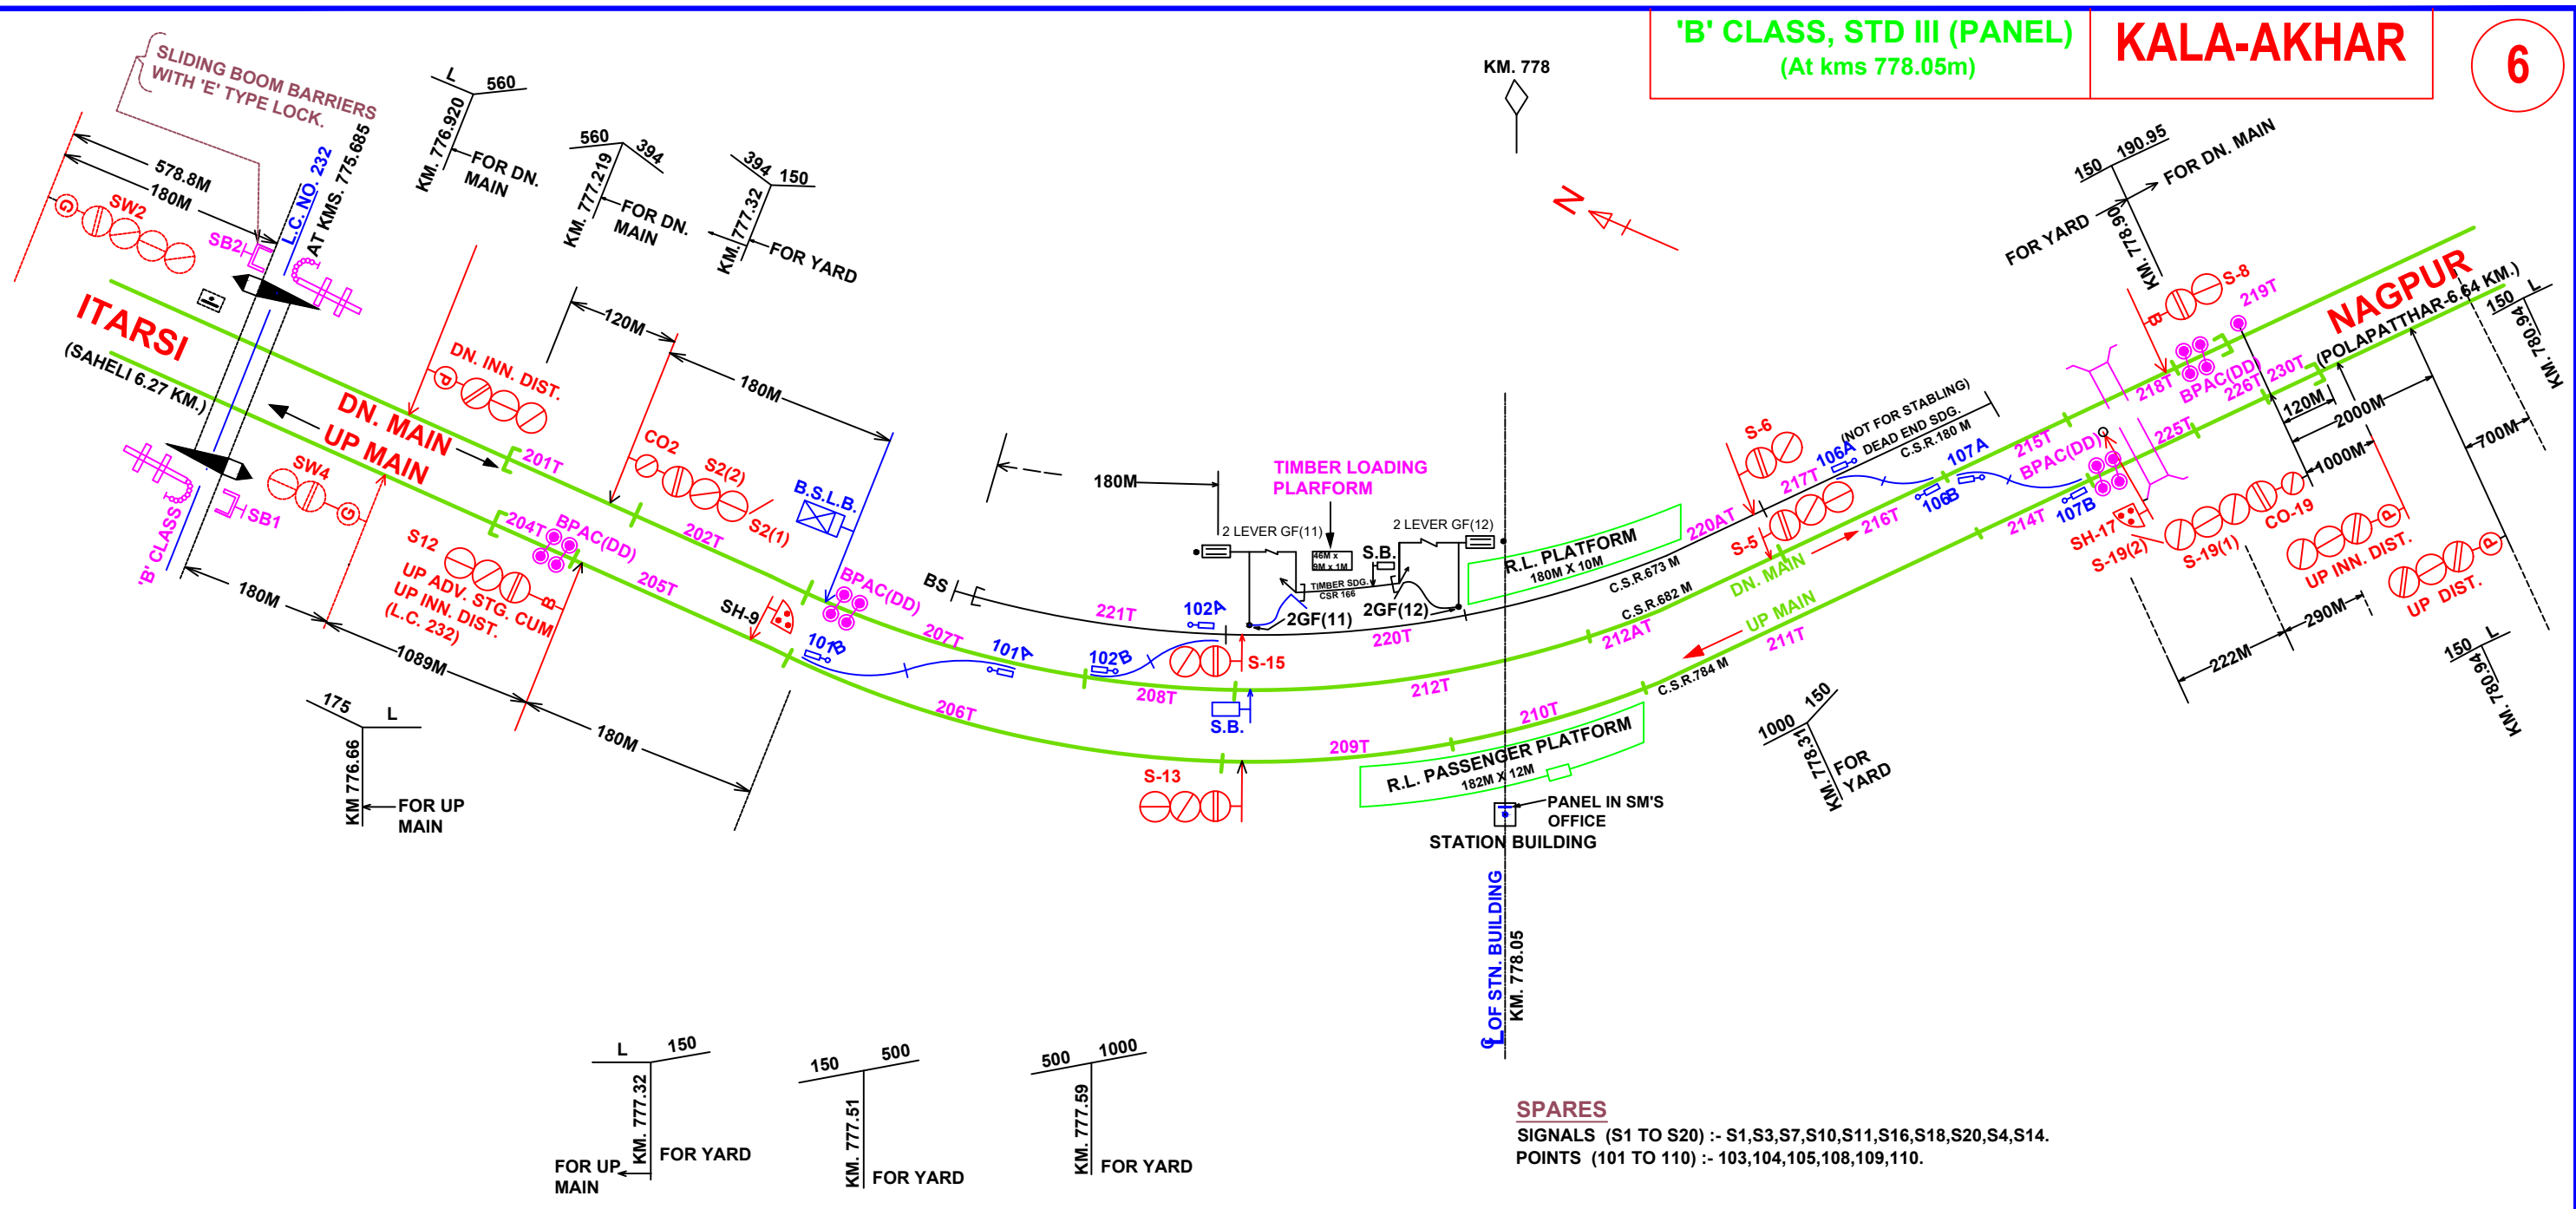

I.P. NO. 6505/Q  
DT-29/01/2020