


'B' CLASS STD II (R) (PANEL)
at Kms 784.69

POLA -- PATTHAR

7

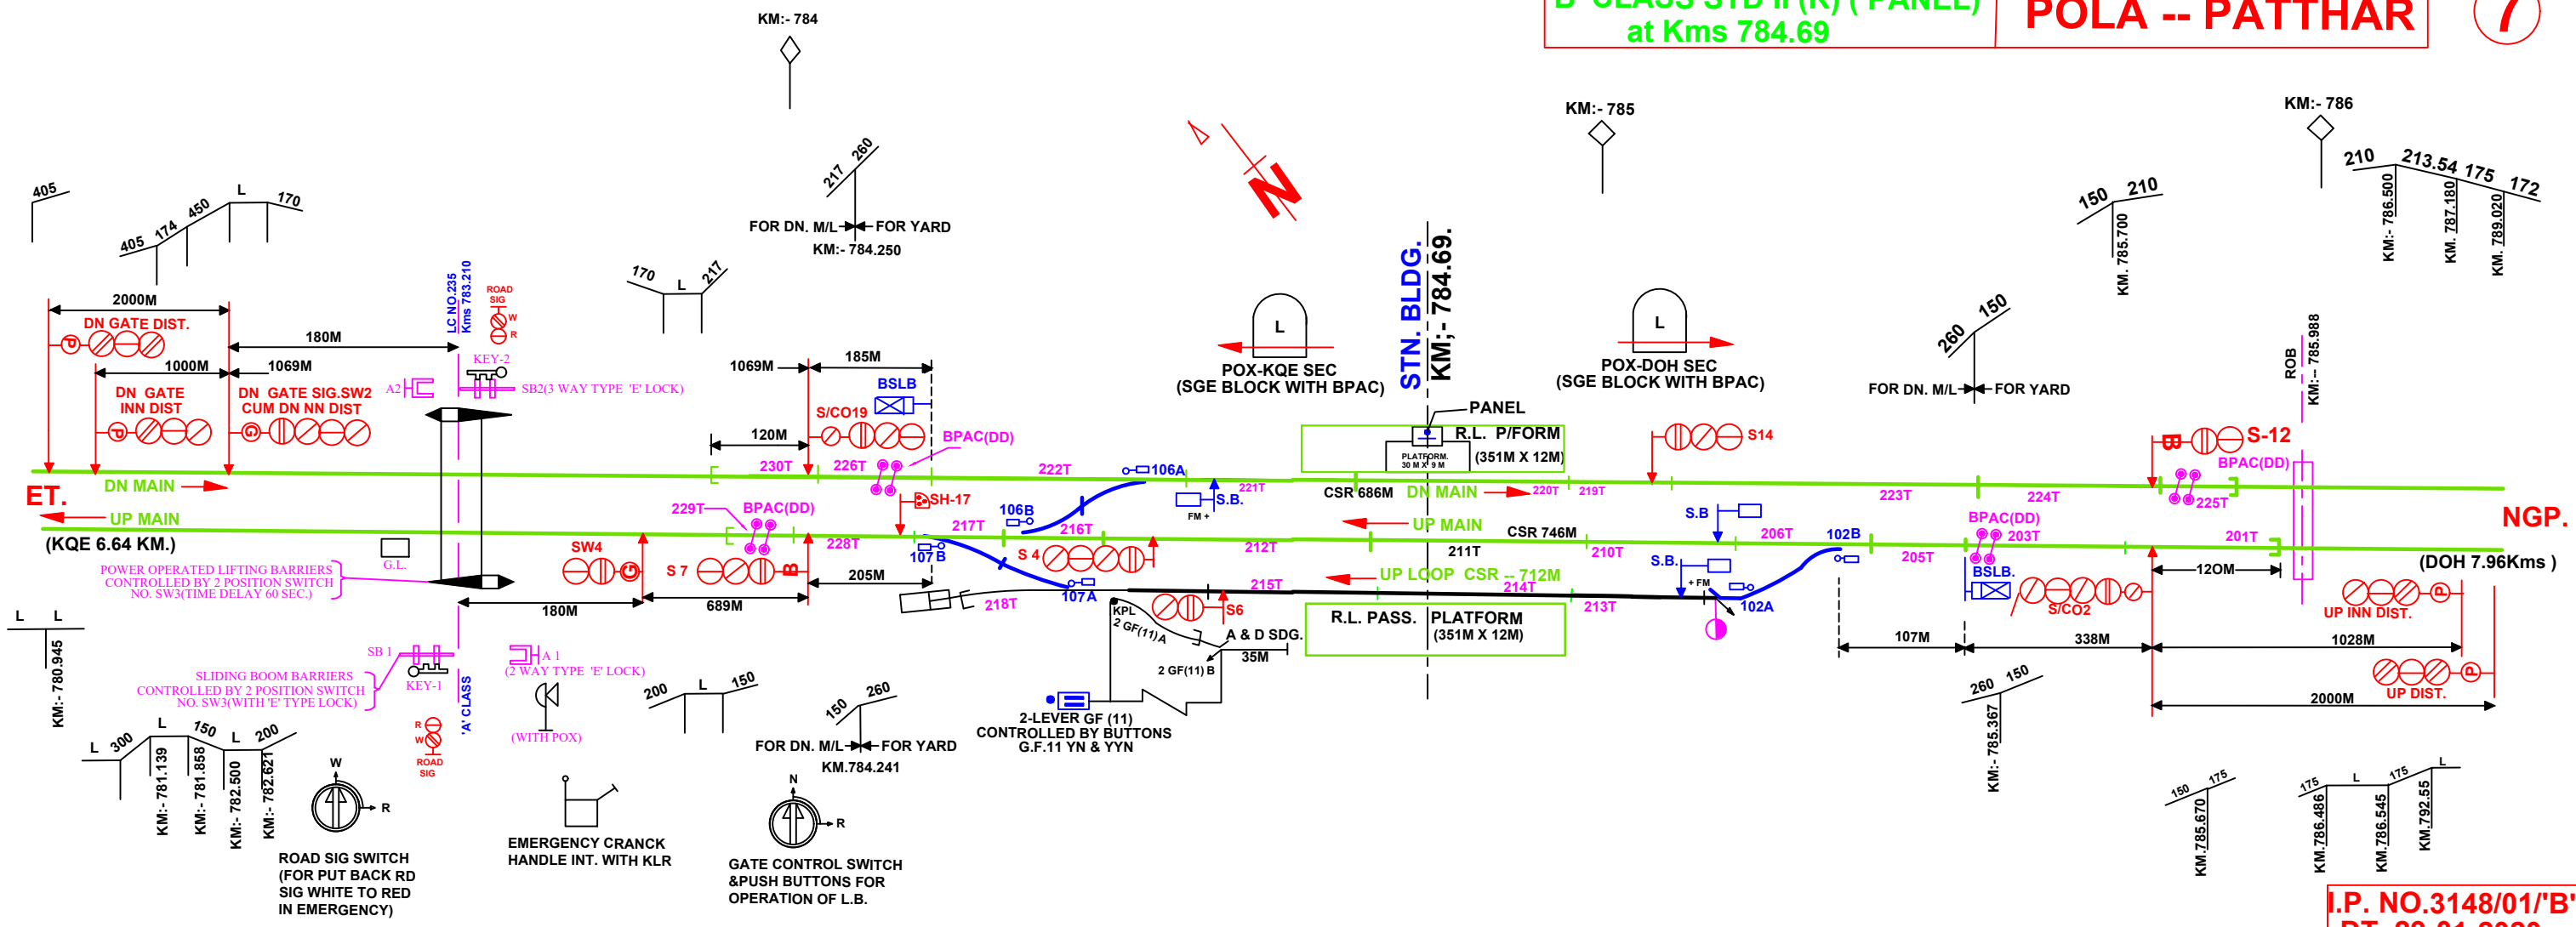

I.P. NO.3148/01/'B'
DT. 29-01-2020