


**"B" CLASS STD II(R) (PANEL) BARBATPUR 10**  
 at Kms. :- 803.52

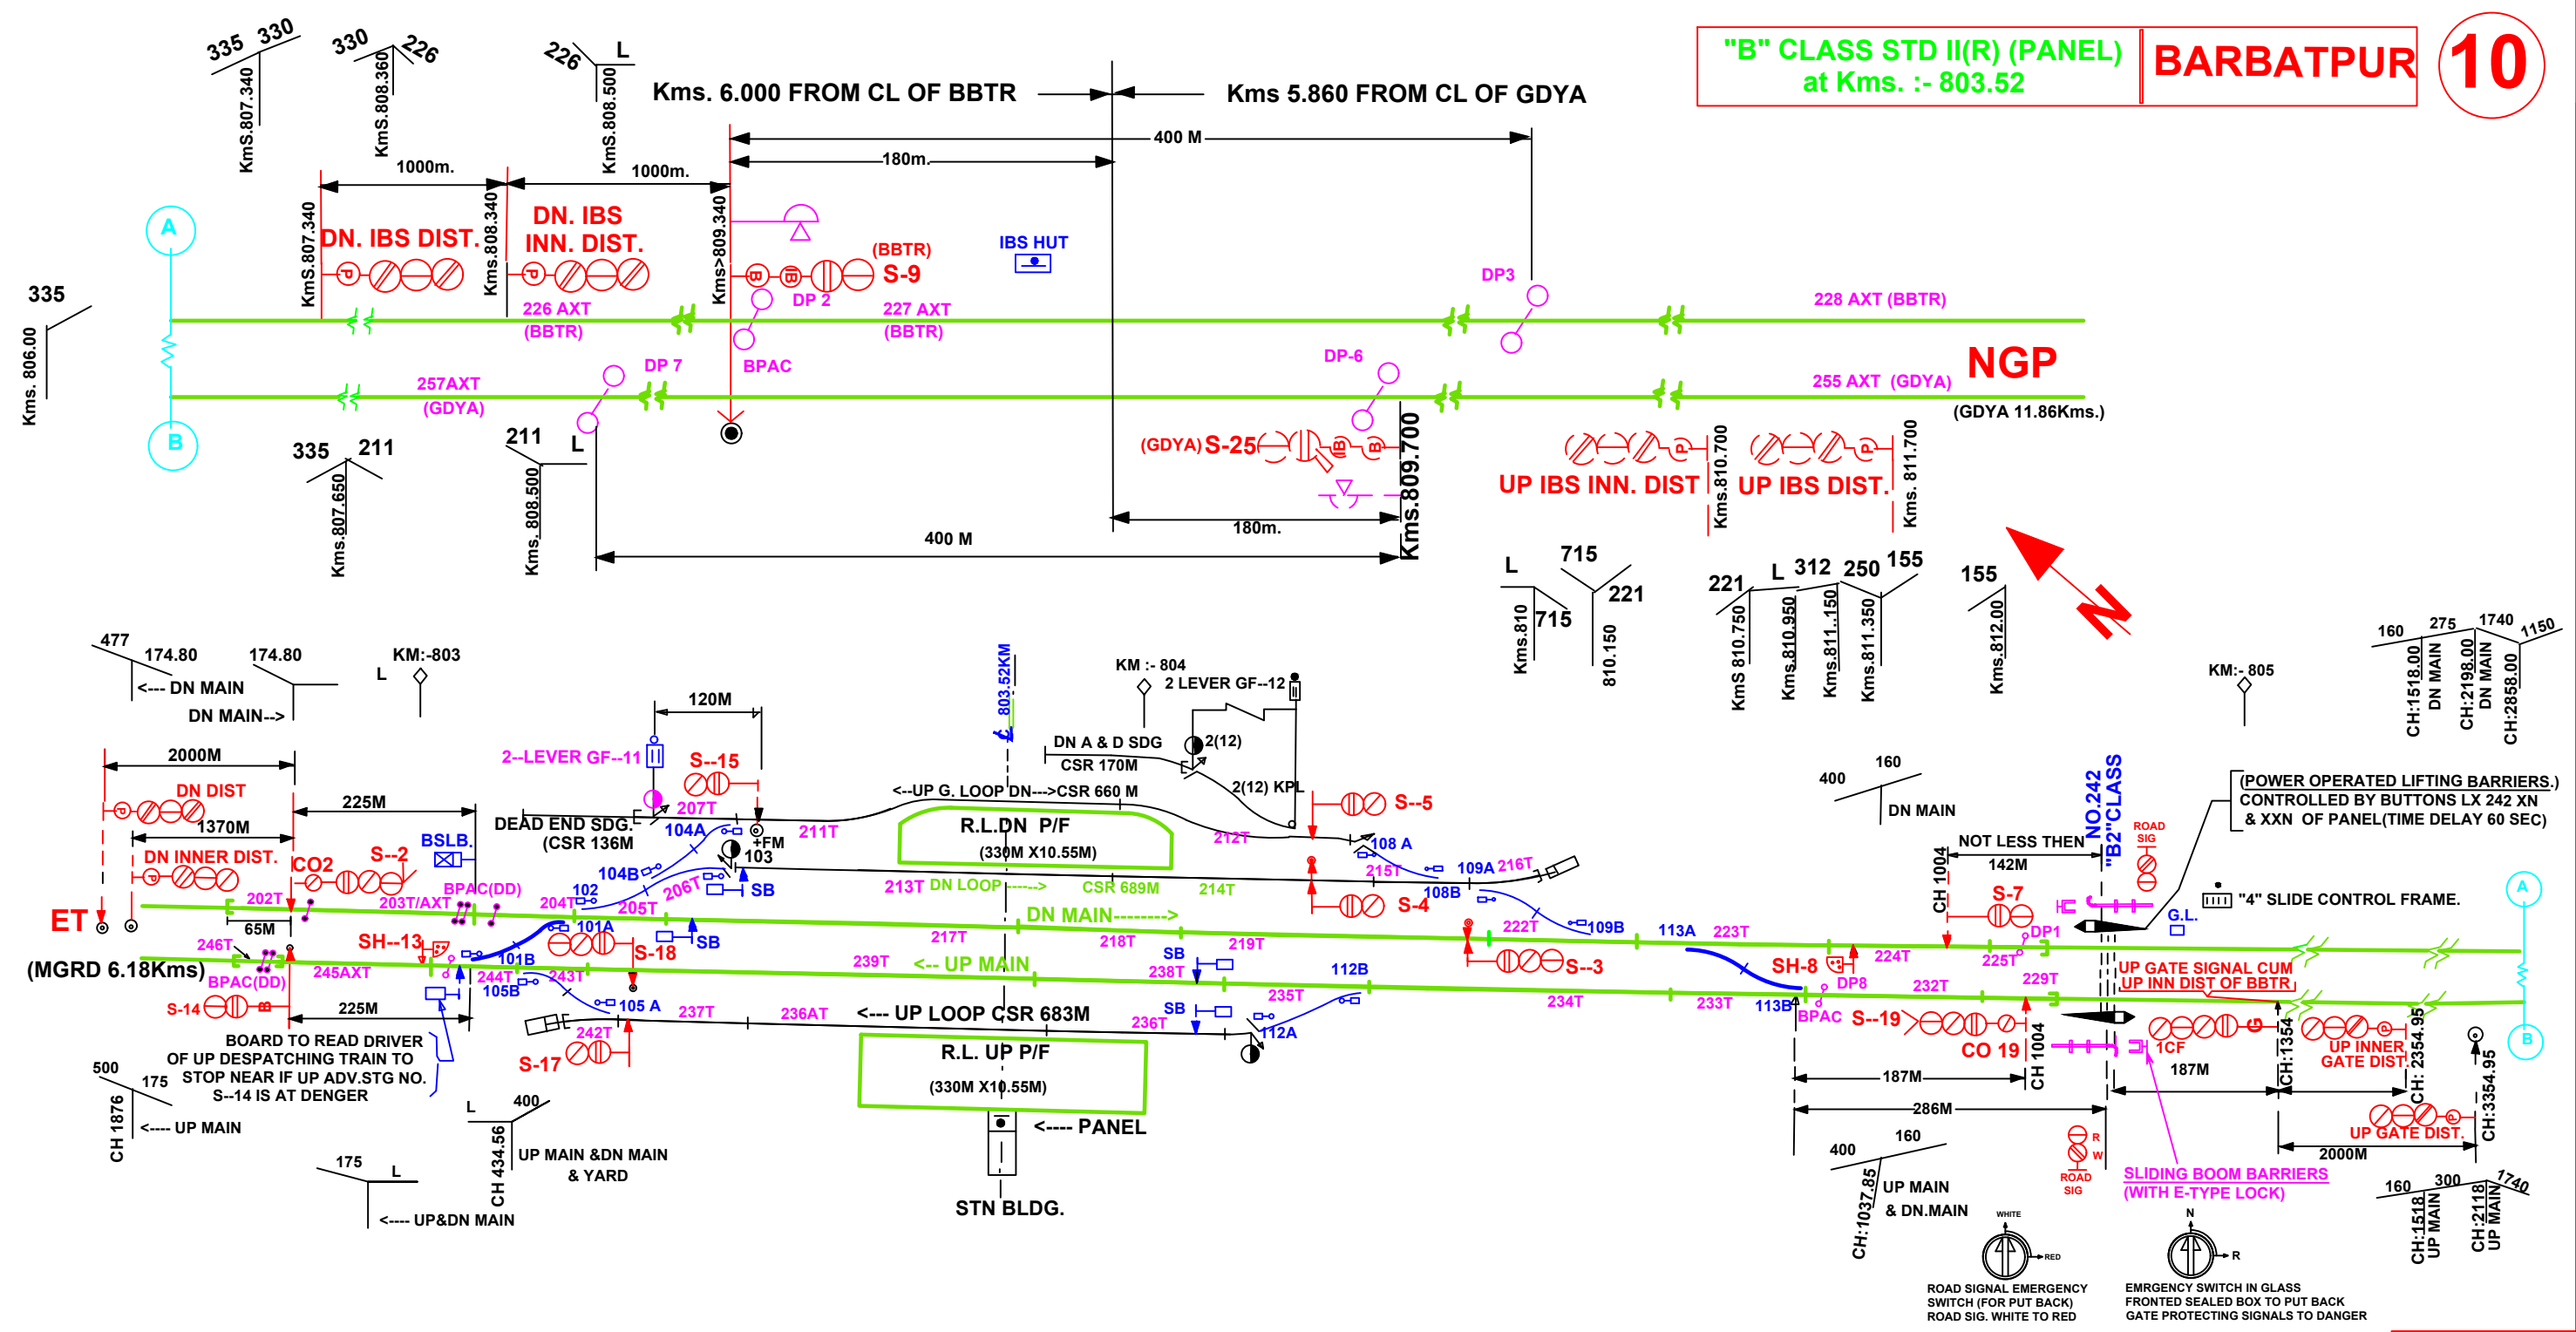

I.P. NO. 1887/H  
 DT-13.11.19