


'SPL' CLASS STD I (R) (MACLS)
at Kms 830.45

DHARAKHOH

12

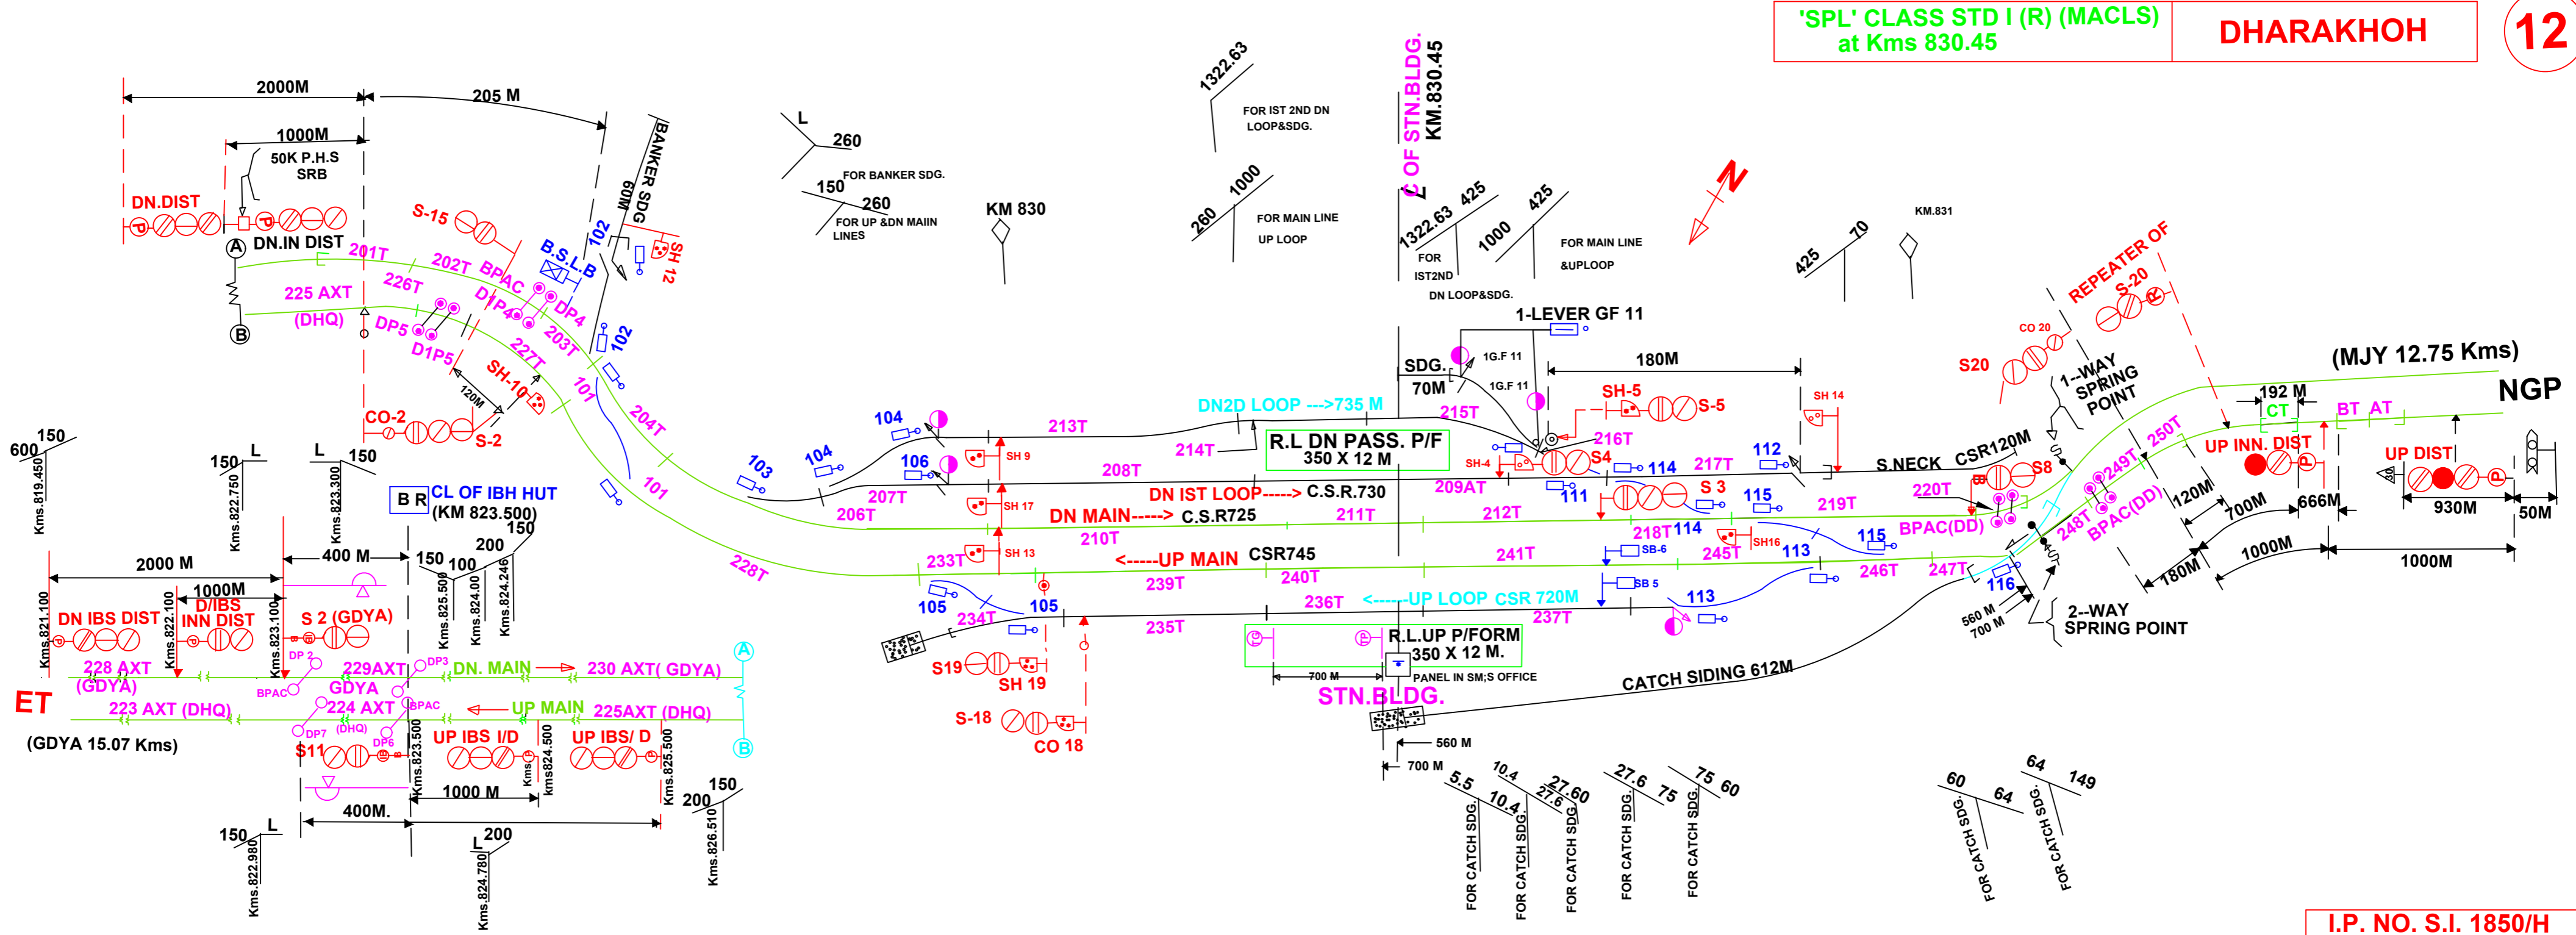

I.P. NO. S.I. 1850/H
DATE:--18-02-2020