


"B" CLASS, STD. III (R) (PANEL)
AT KMS 851.890

BETUL (15)

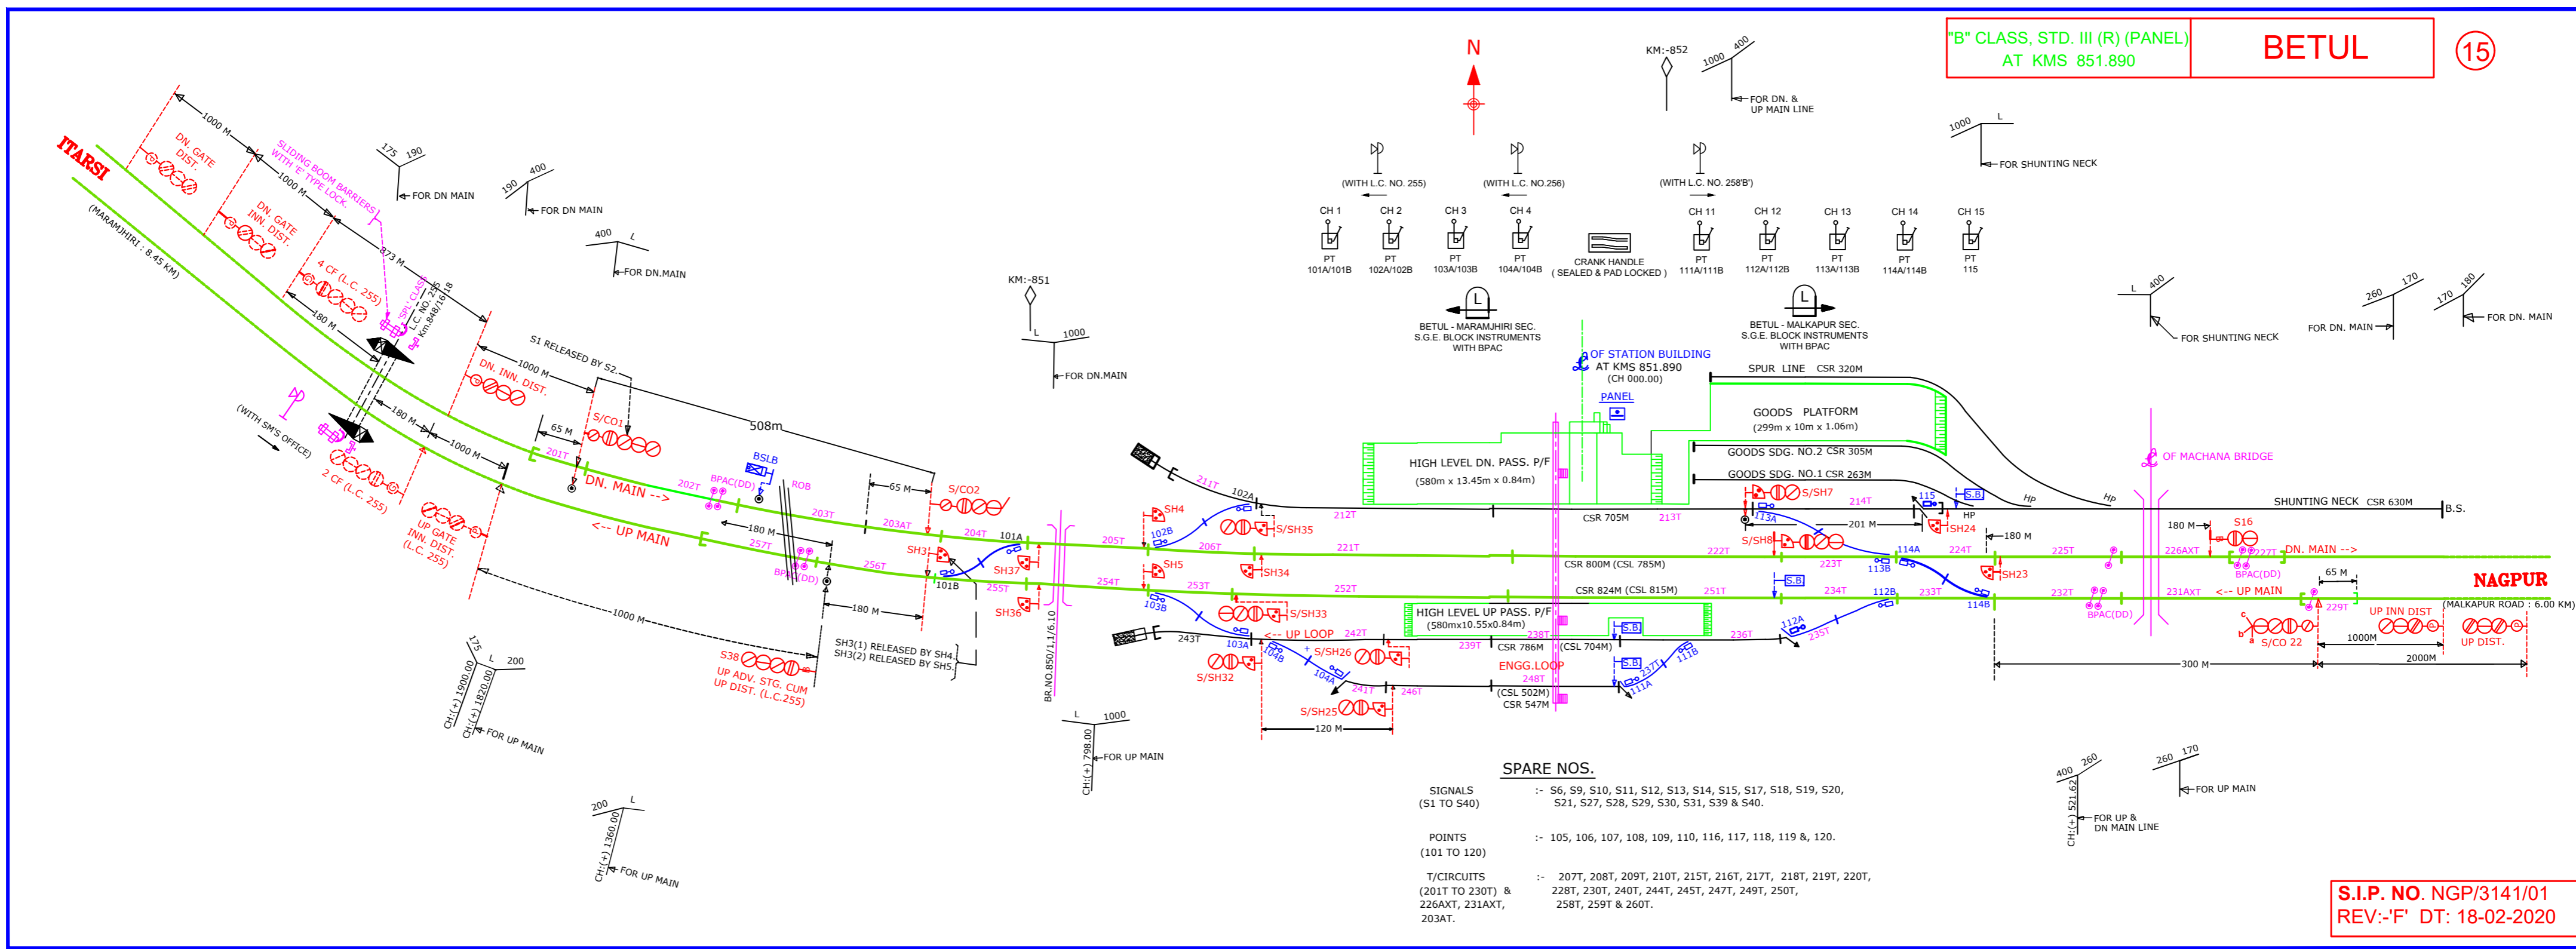

S.I.P. NO. NGP/3141/01
REV:-'F' DT: 18-02-2020