


"B" CLASS STD II R (PANEL)  
AT KMS 864.88.

**BARSALI**

**18**

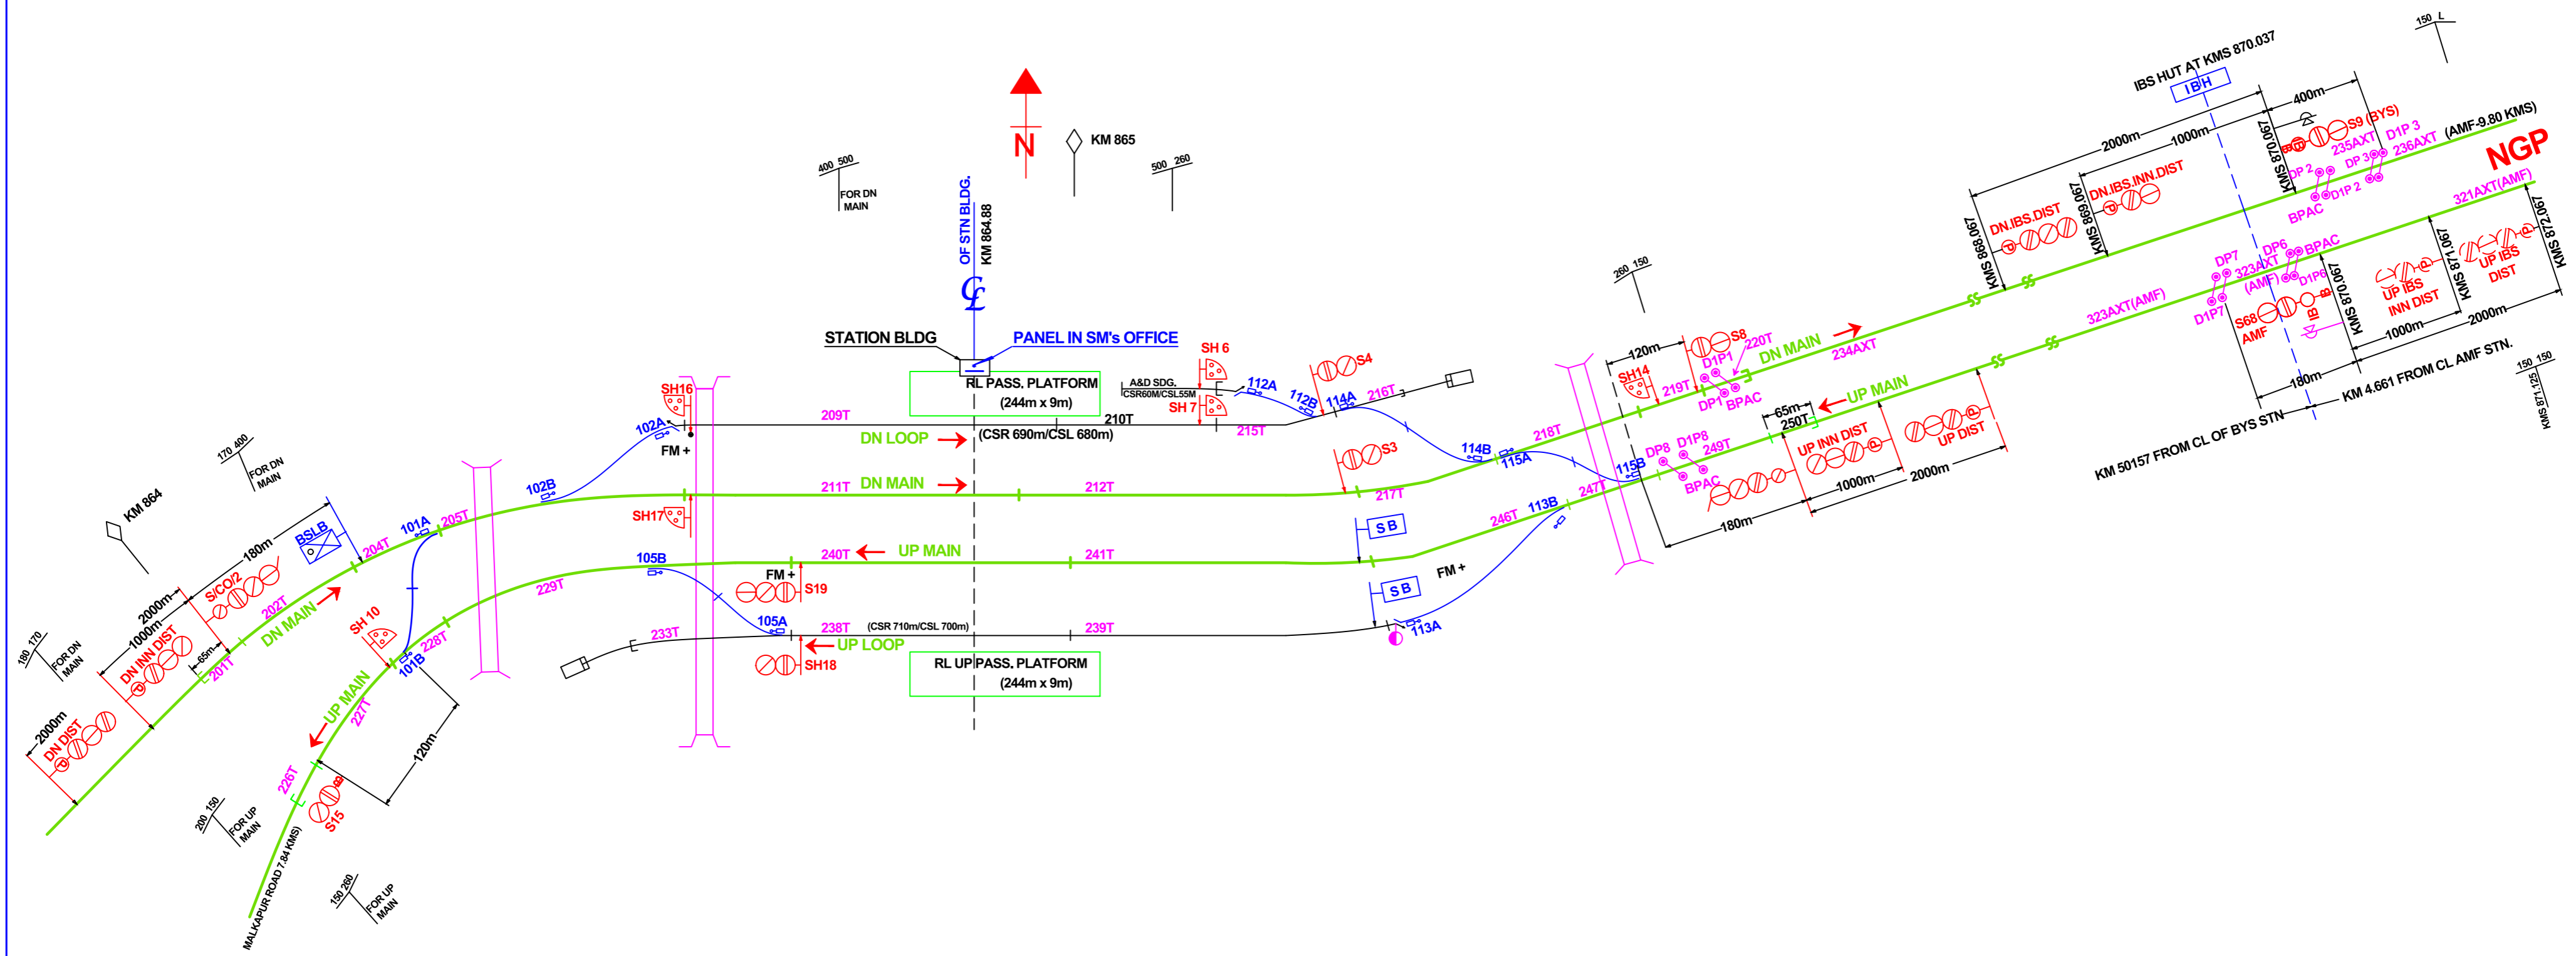

**I.P.NO. 3139/01/A**  
**DT :- 29.02.2016**