
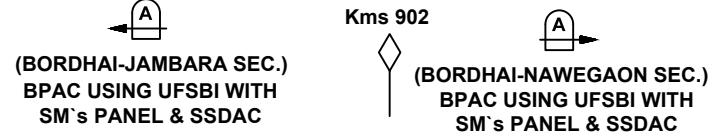
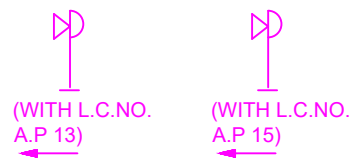




"B" CLASS STD II(R)
(PANEL) AT Km 901.764

BORDHAI

90

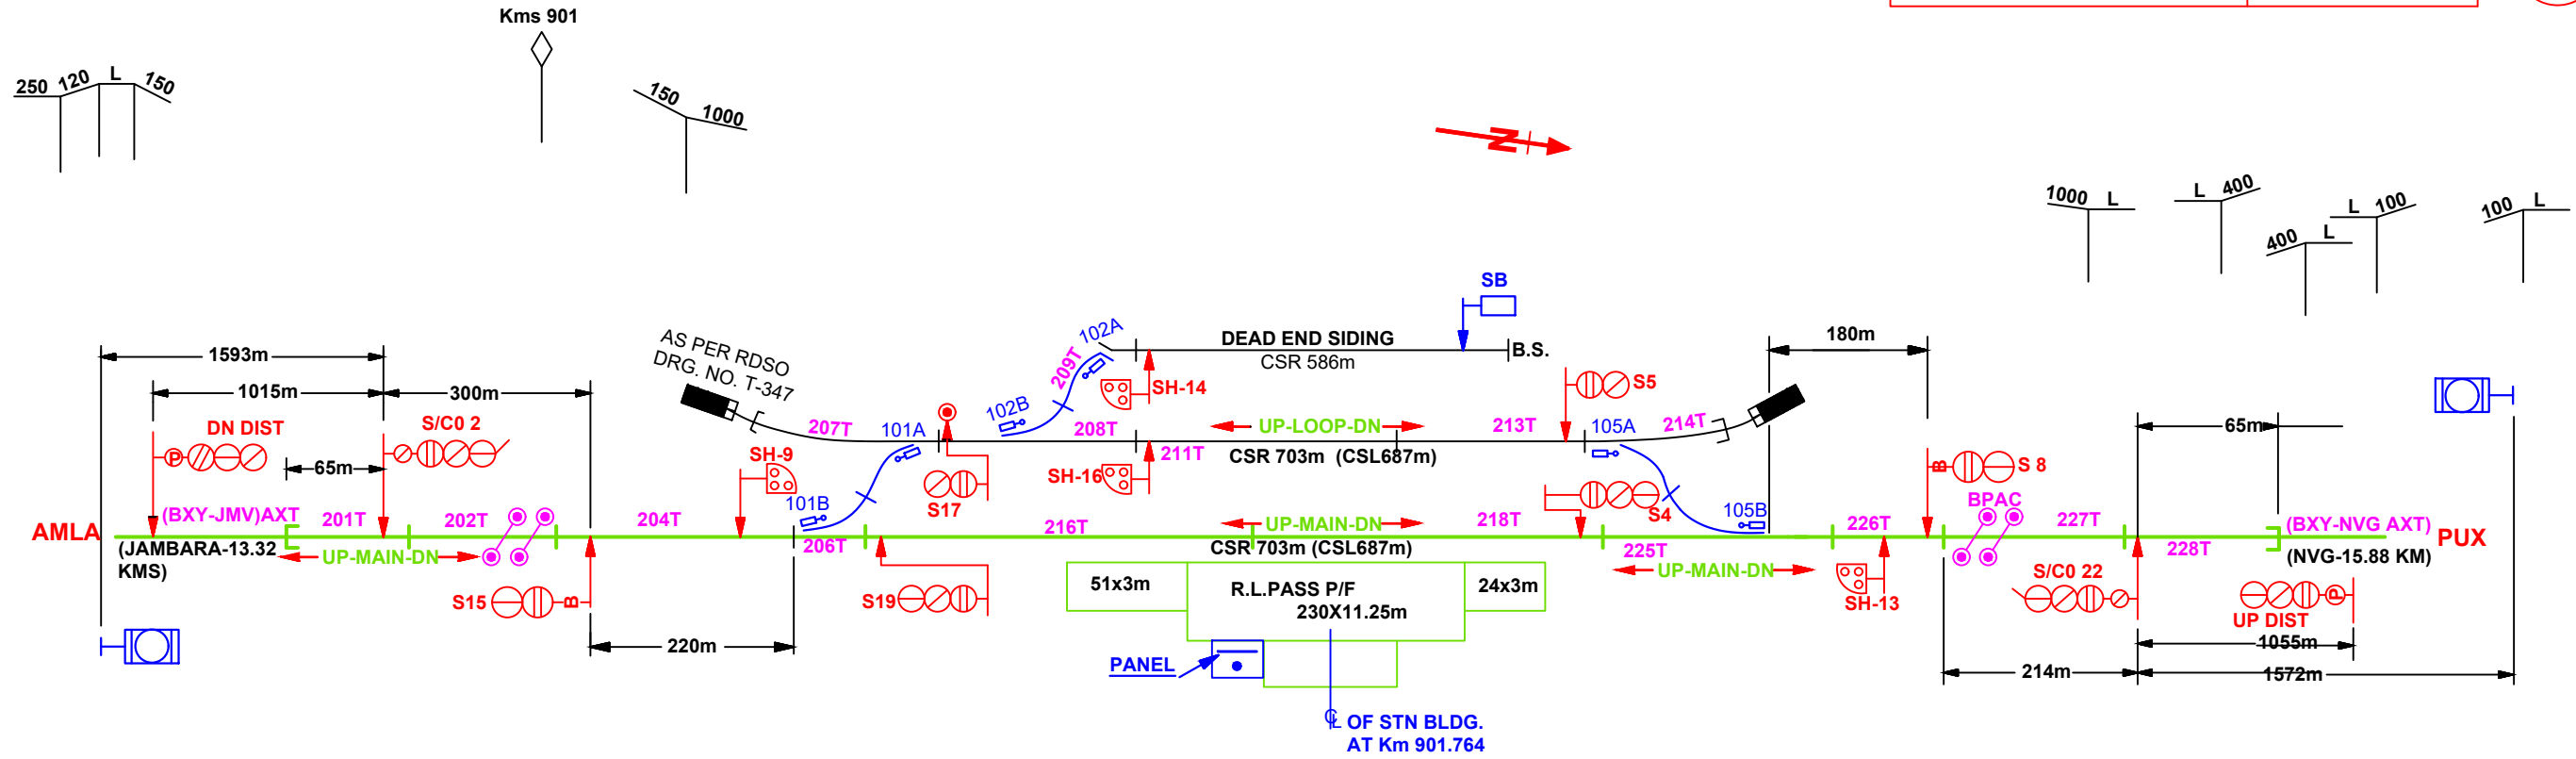

- SIGNALS**
(S1 TO S25) :- S1,S3,S6,S7,S10,S11,S12,S18
S20,S21,S23,S24 & S25.
- POINTS**
(101 to 106) :- 103,104 & 106.
- T/CKT**
(201T TO 230):- 203T,205T,210T,212T,215T,217T,
219T,220T,221T,222T,223T,224T,229T,& 230T

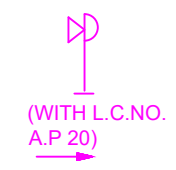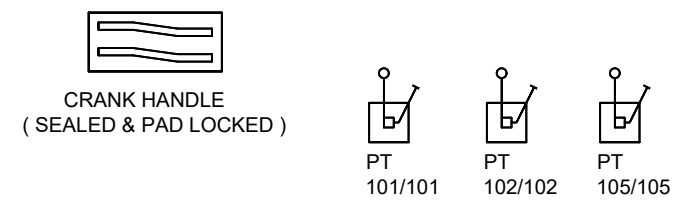

S.I.P. NO.-3503/01/D
DATE 13.01.2020