


**"B" CLASS STD II(R) (PANEL)
AT KMS-917.61**

NAWEGAON

91

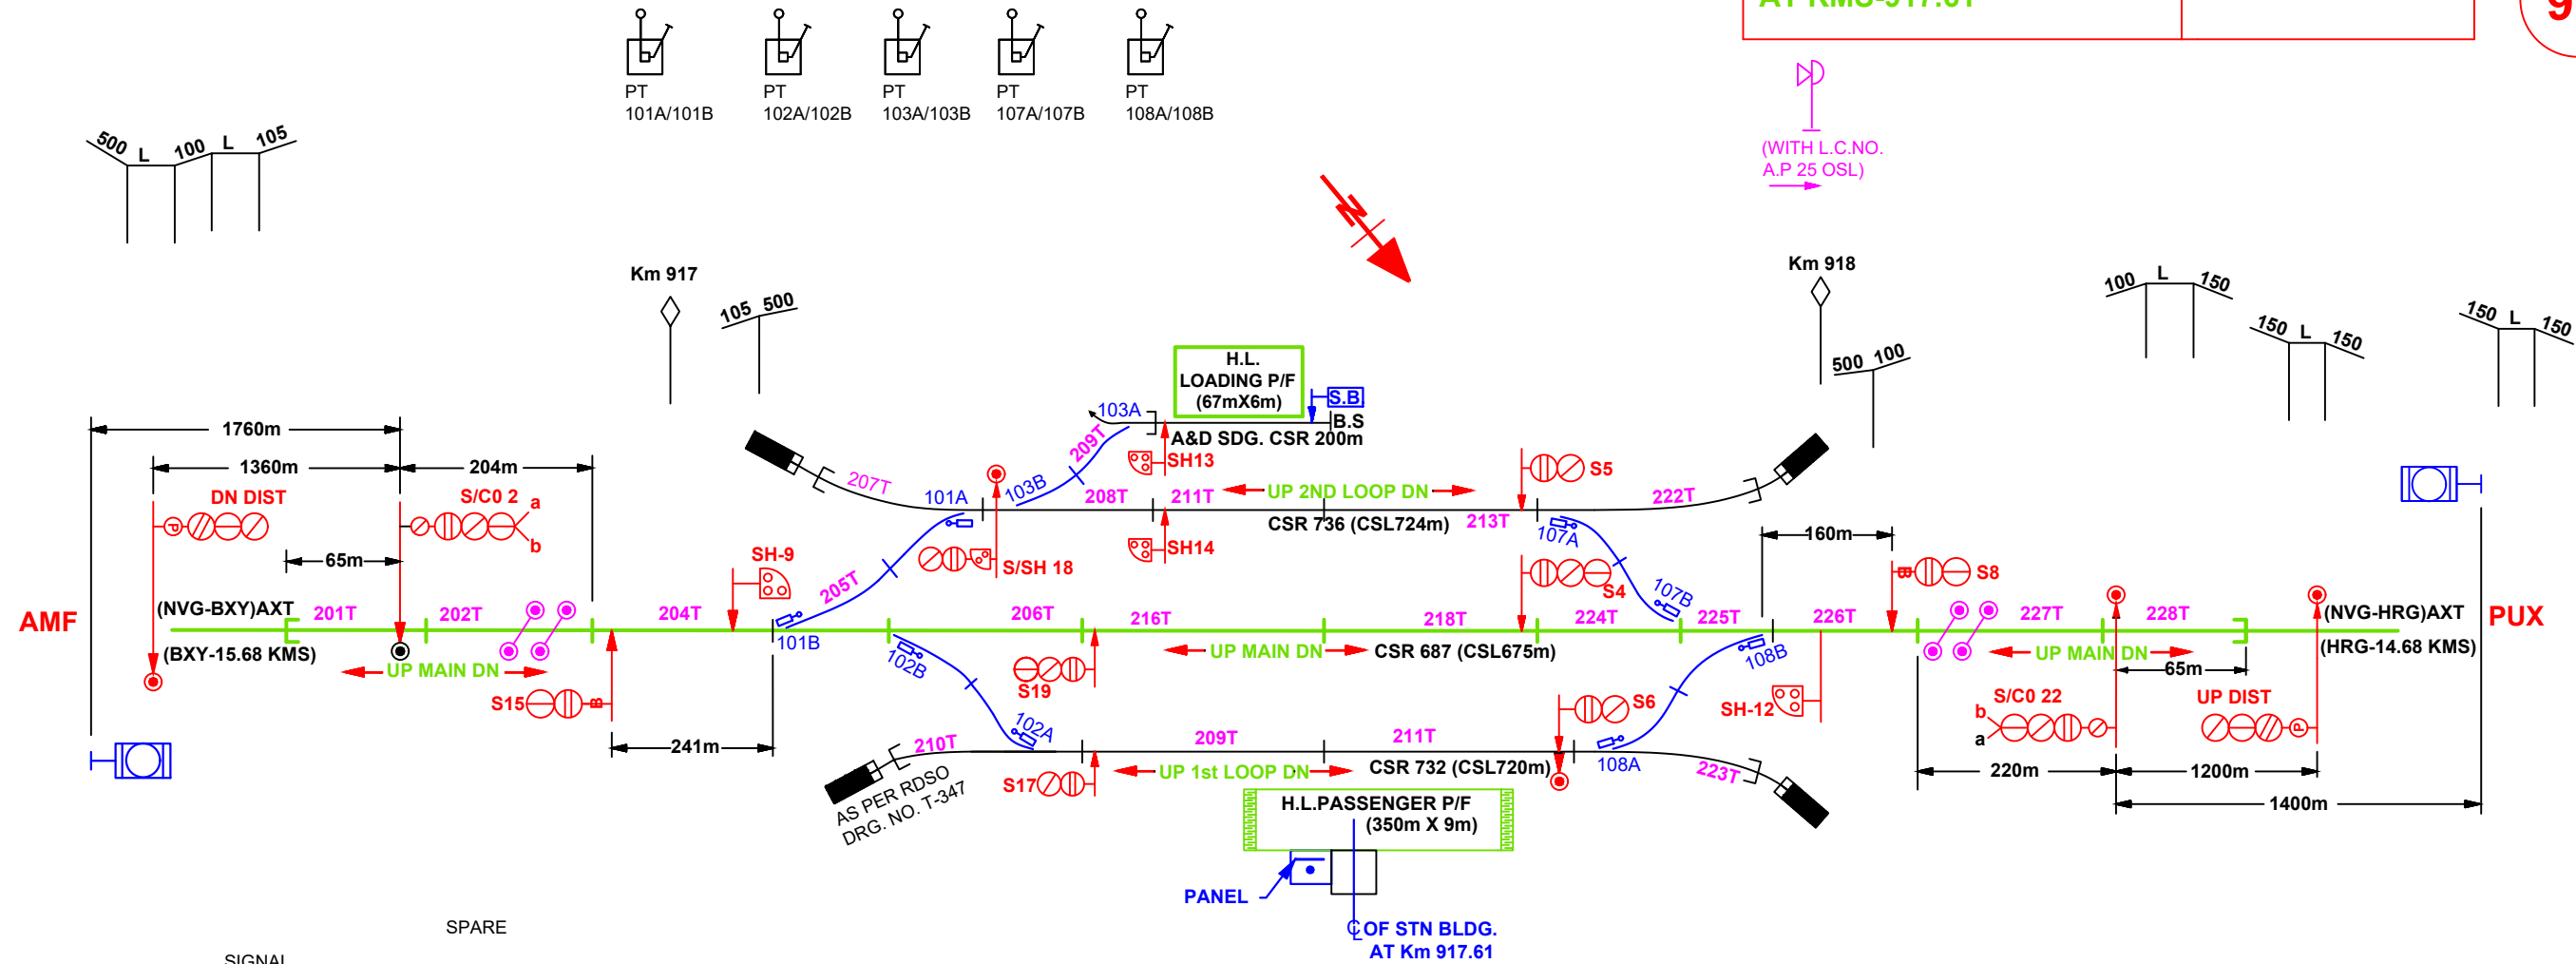

- | | | |
|----------------------------------|---|---|
| SIGNAL
(S1 TO S25) | - | S1,S3,S7,S10,S11,S16,S20,
S21,S23,S24, & S25. |
| POINTS
(101 TO 110) | - | 104,105,106,109. |
| TRACK CIRCUITS
(201T TO 230T) | - | 203T,205T,212T,214T,215T,217T,
220T,225T,229T & 230T |

**(NAWEGAON-BORDHAI SEC.)
BPAC USING UFSBI WITH
SM's PANEL & SSDAC**

**CRANK HANDLE
(SEALED & PAD LOCKED)**

**(NAWEGAON-HIRDAGARH SEC.)
BPAC USING UFSBI WITH
SM's PANEL & SSDAC**

**S.I.P. NO.-3504/01/C
DATE :- 15.01.2020**