


"B" CLASS STD II(R) (PANEL)
AT KMS-932.295 **HIRDAGARH** **92**

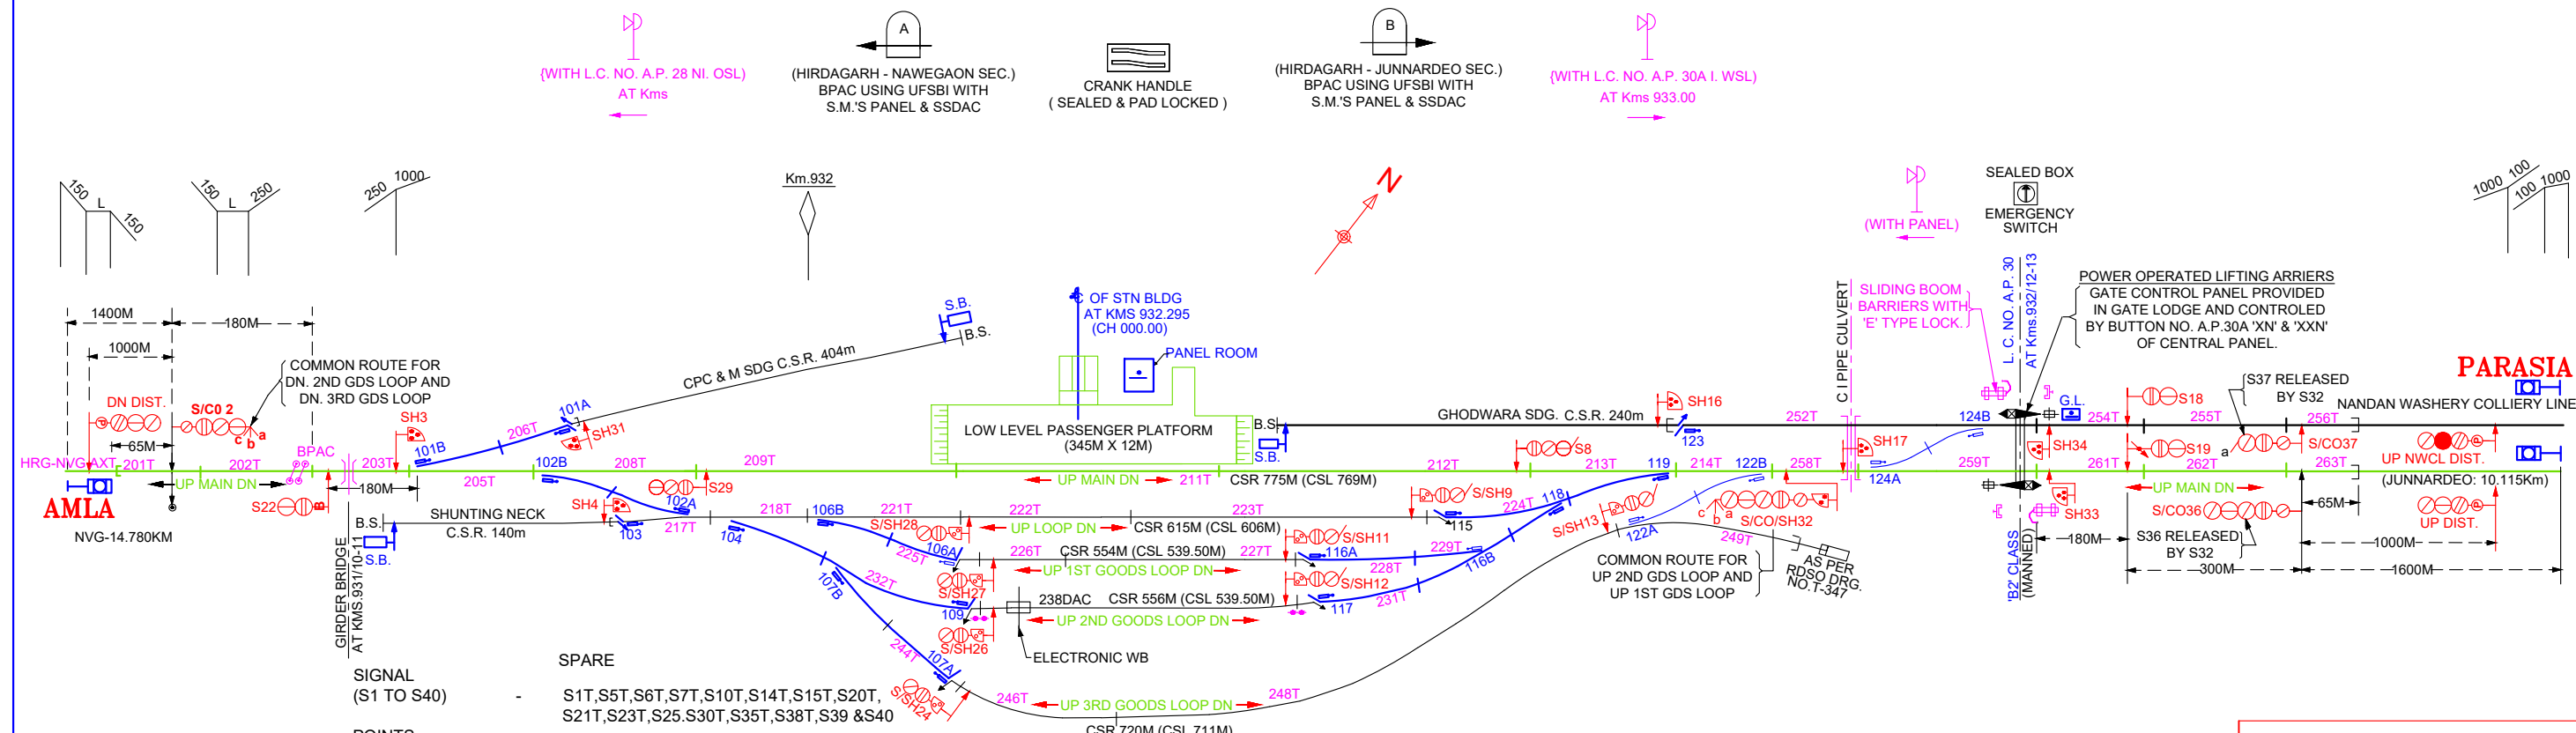

- | | | |
|----------------------------------|---|--|
| SIGNAL
(S1 TO S40) | - | S1T,S5T,S6T,S7T,S10T,S14T,S15T,S20T,
S21T,S23T,S25,S30T,S35T,S38T,S39 &S40 |
| POINTS
(101 TO 130) | - | 105T,108T,110T,111T,112T,113T,114T,120T,121T,125T,126T,127T,128T,129 & 130. |
| TRACK CIRCUITS
(201T TO 265T) | - | 204T,207T,210T,215T,216T,219T,220T,230T,233T,234T,235T,236T,237T,239T,240T,
241T,242T,243T,245T,247T,250T,251T,253T,257T,260T,264T,265. |

I.P. NO.NGP/3505/01/C
DATE :- 27/02/2018