


"B" CLASS, STD. II (R) (PANEL)  
AT KMS 950.490

PALACHAURI

95

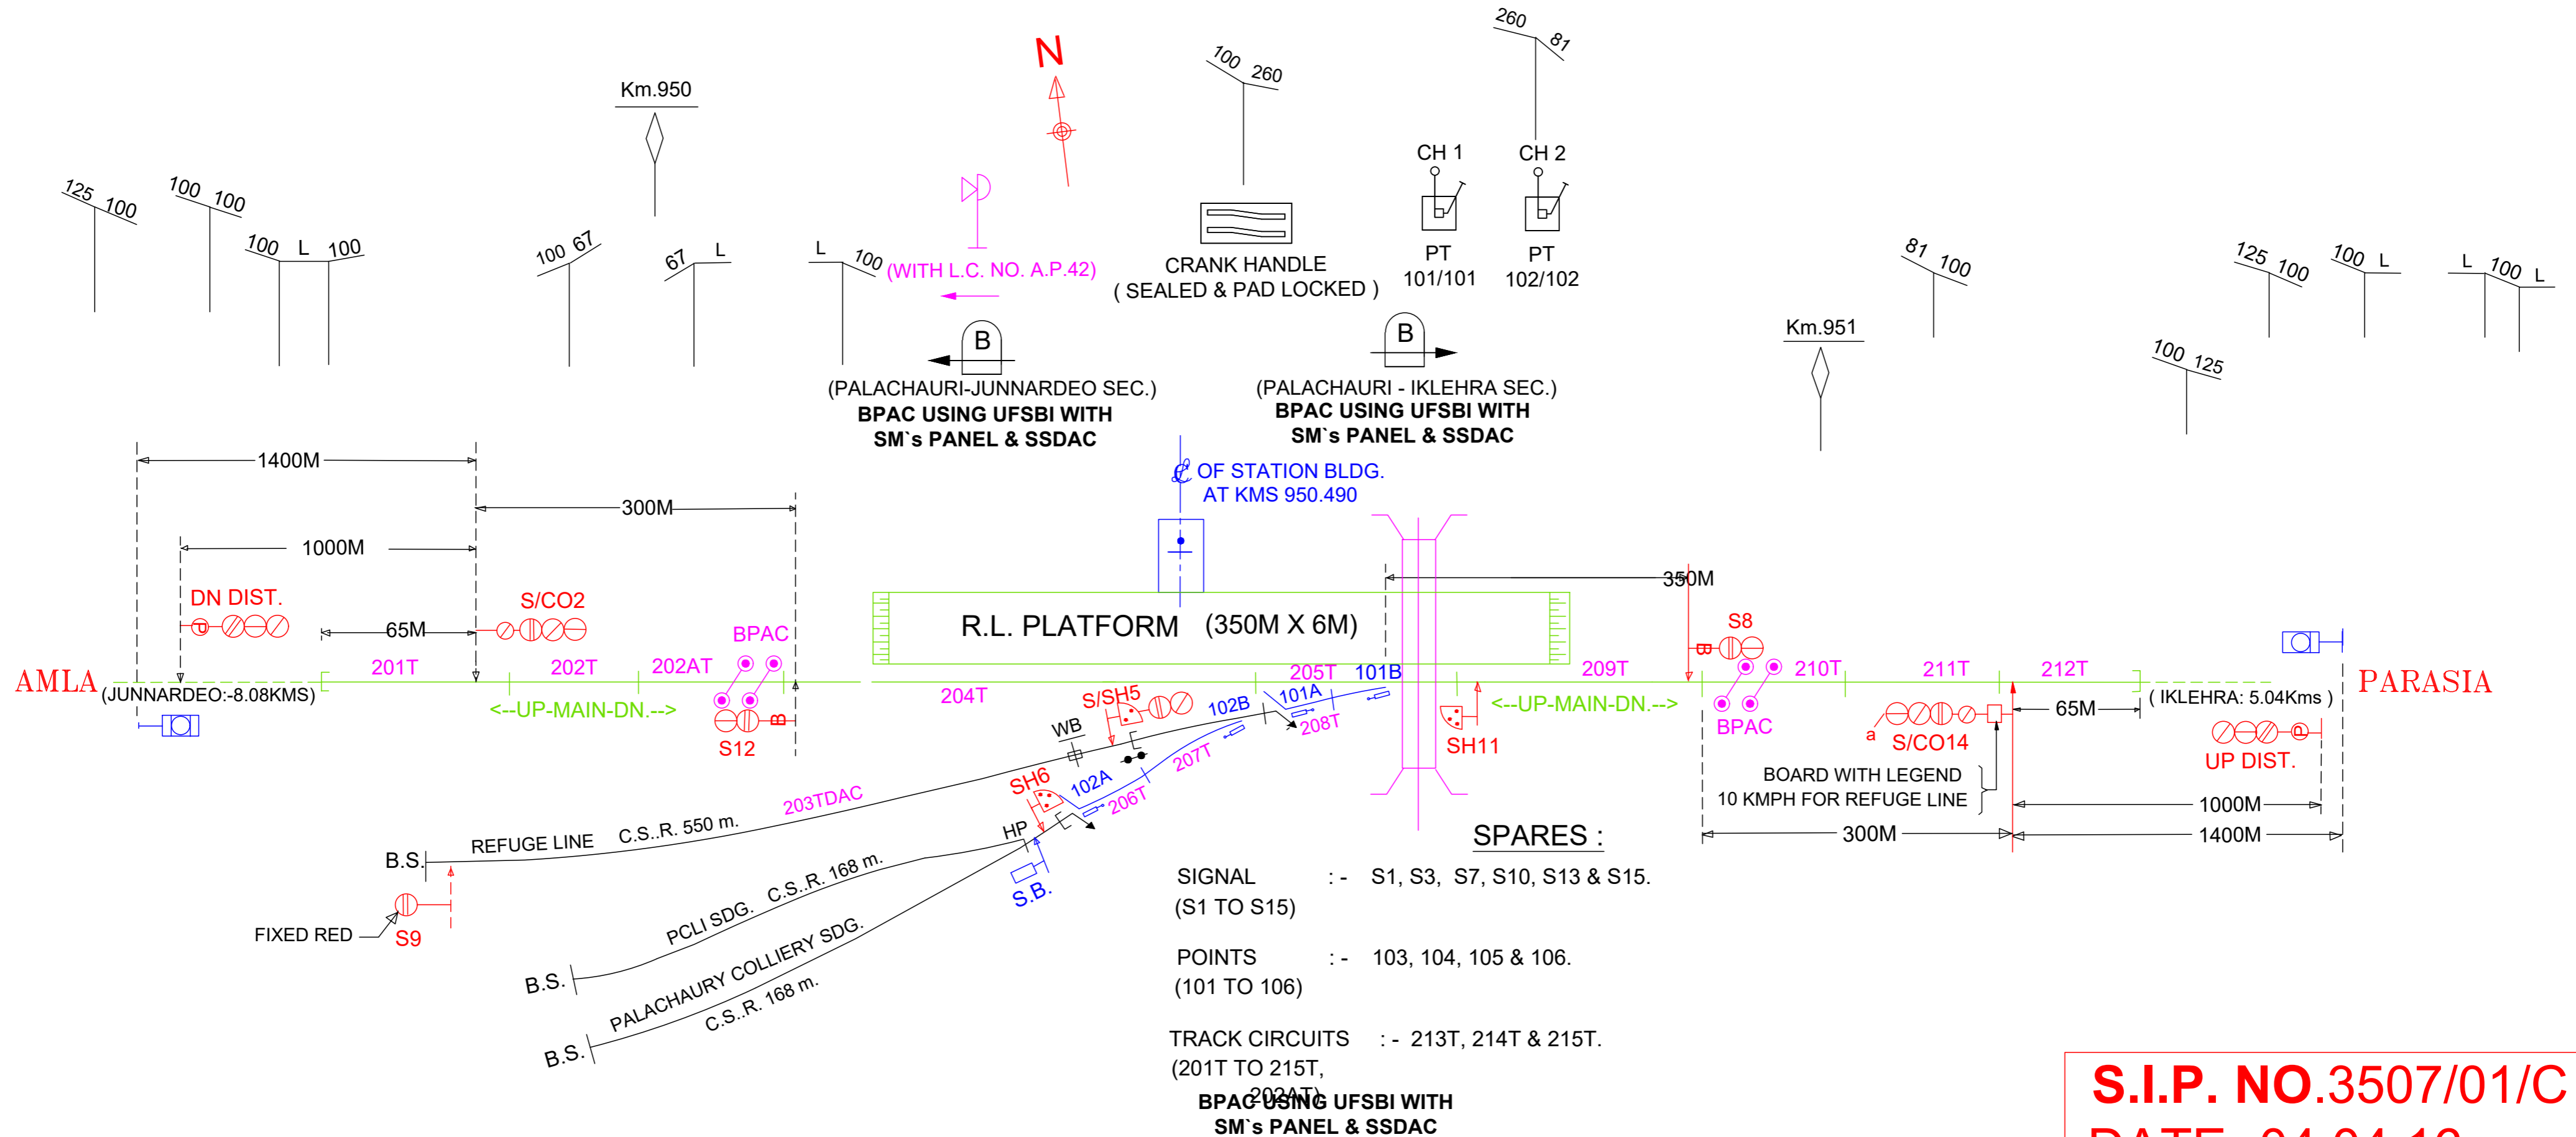

**S.I.P. NO.3507/01/C**  
**DATE:-04.04.16**