


# IKLEHRA

96

"B" CLASS, STD. II (R) (PANEL)  
AT KMS 955.04

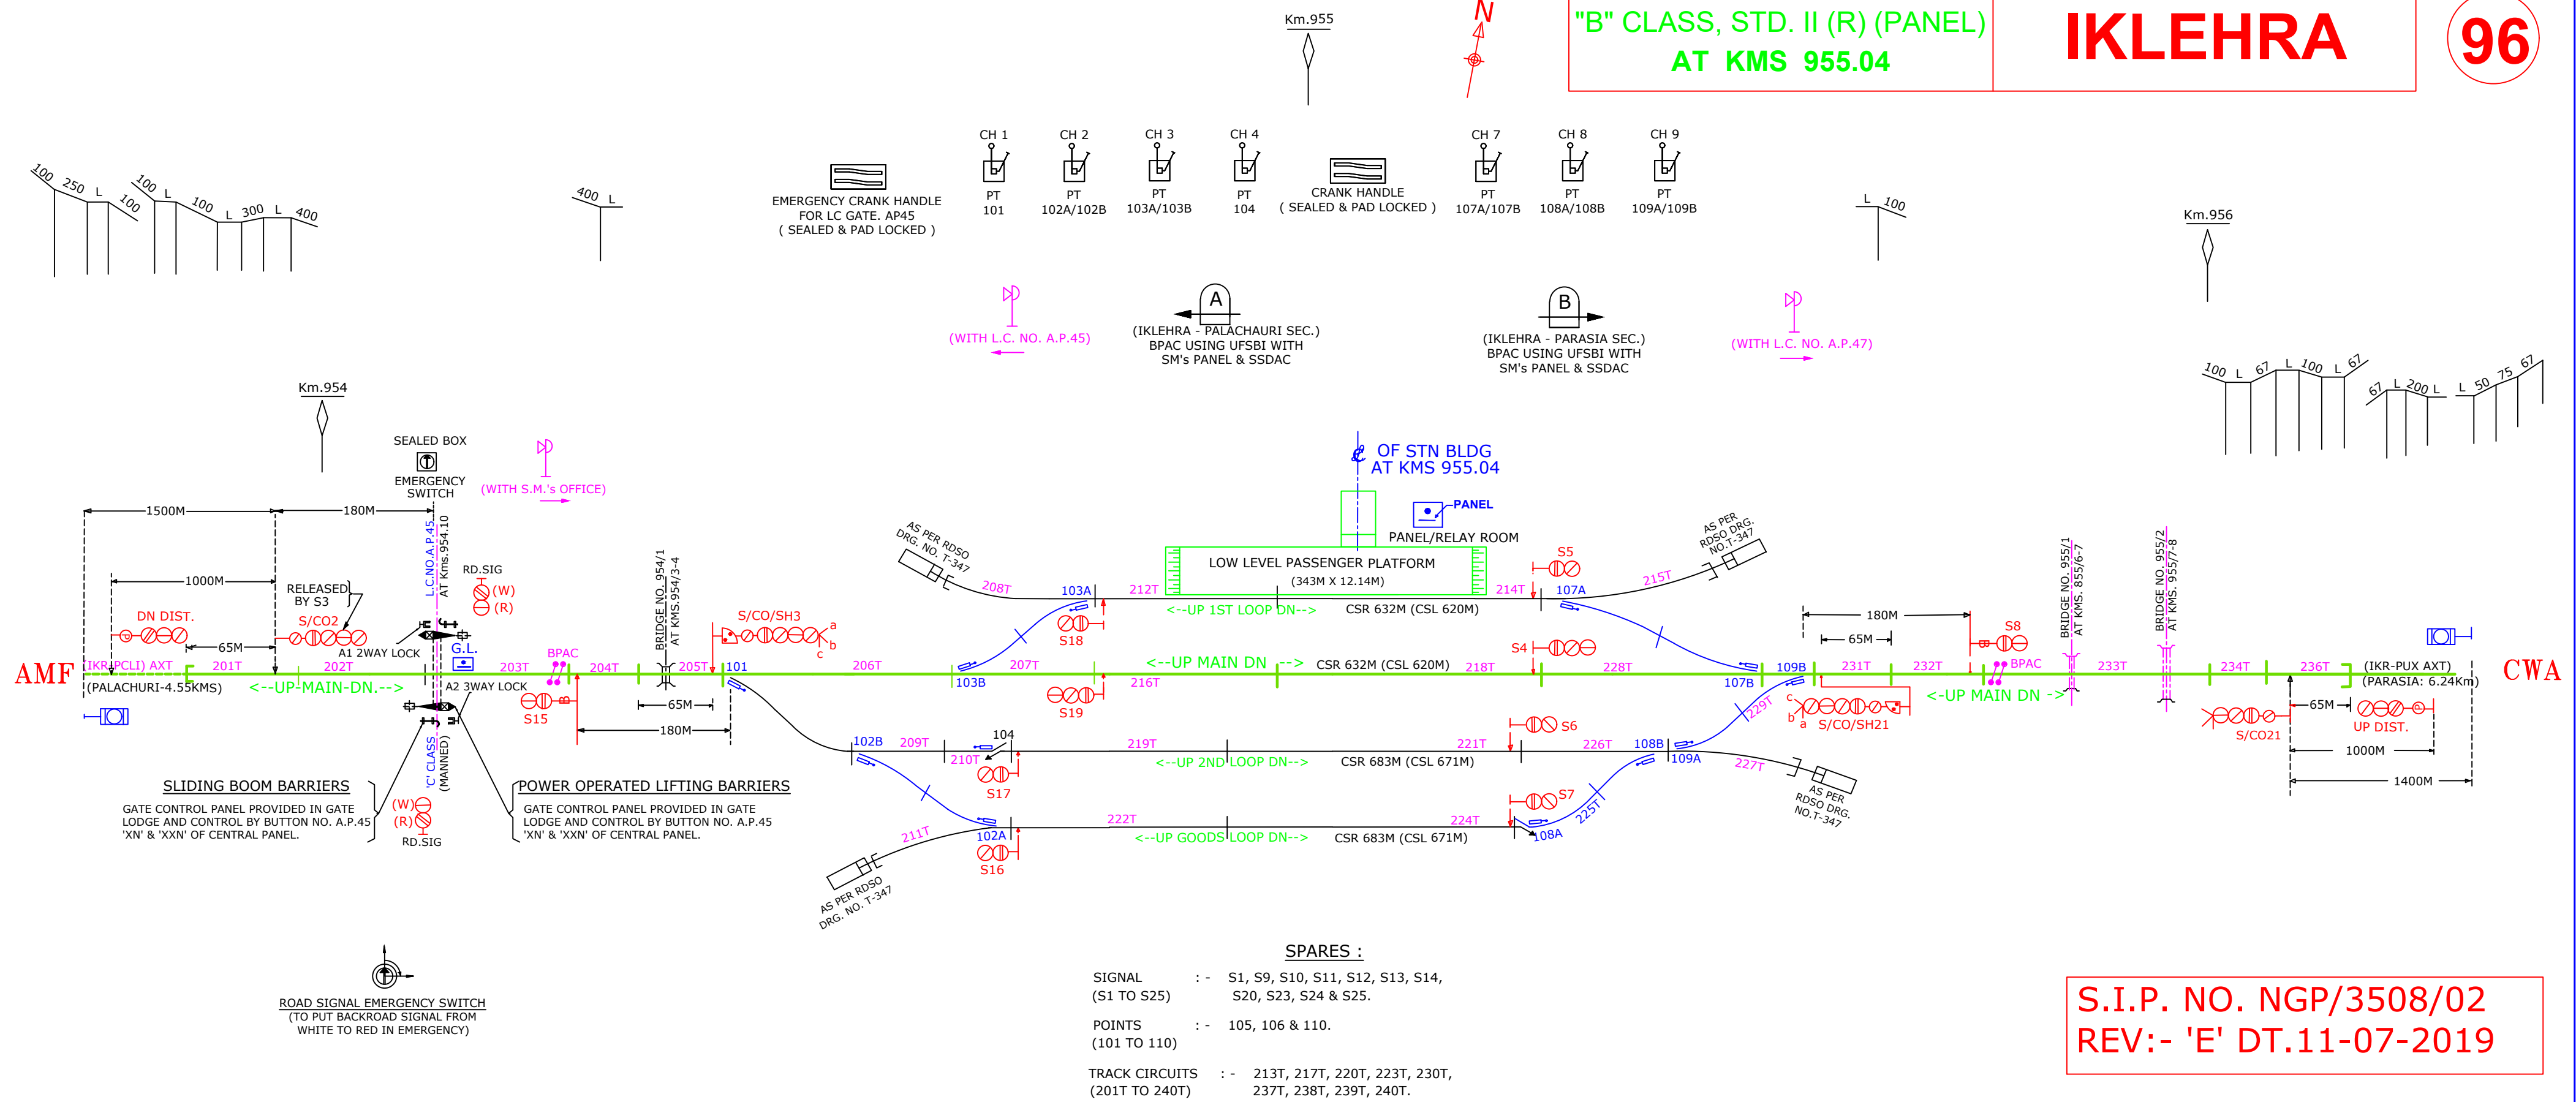

S.I.P. NO. NGP/3508/02  
REV:- 'E' DT.11-07-2019