


'B'CLASS STD III (R)-FOR MN LINE
STD II (R)-FOR 3RD LINE
AT KMS 775.25

SONEGAON

52

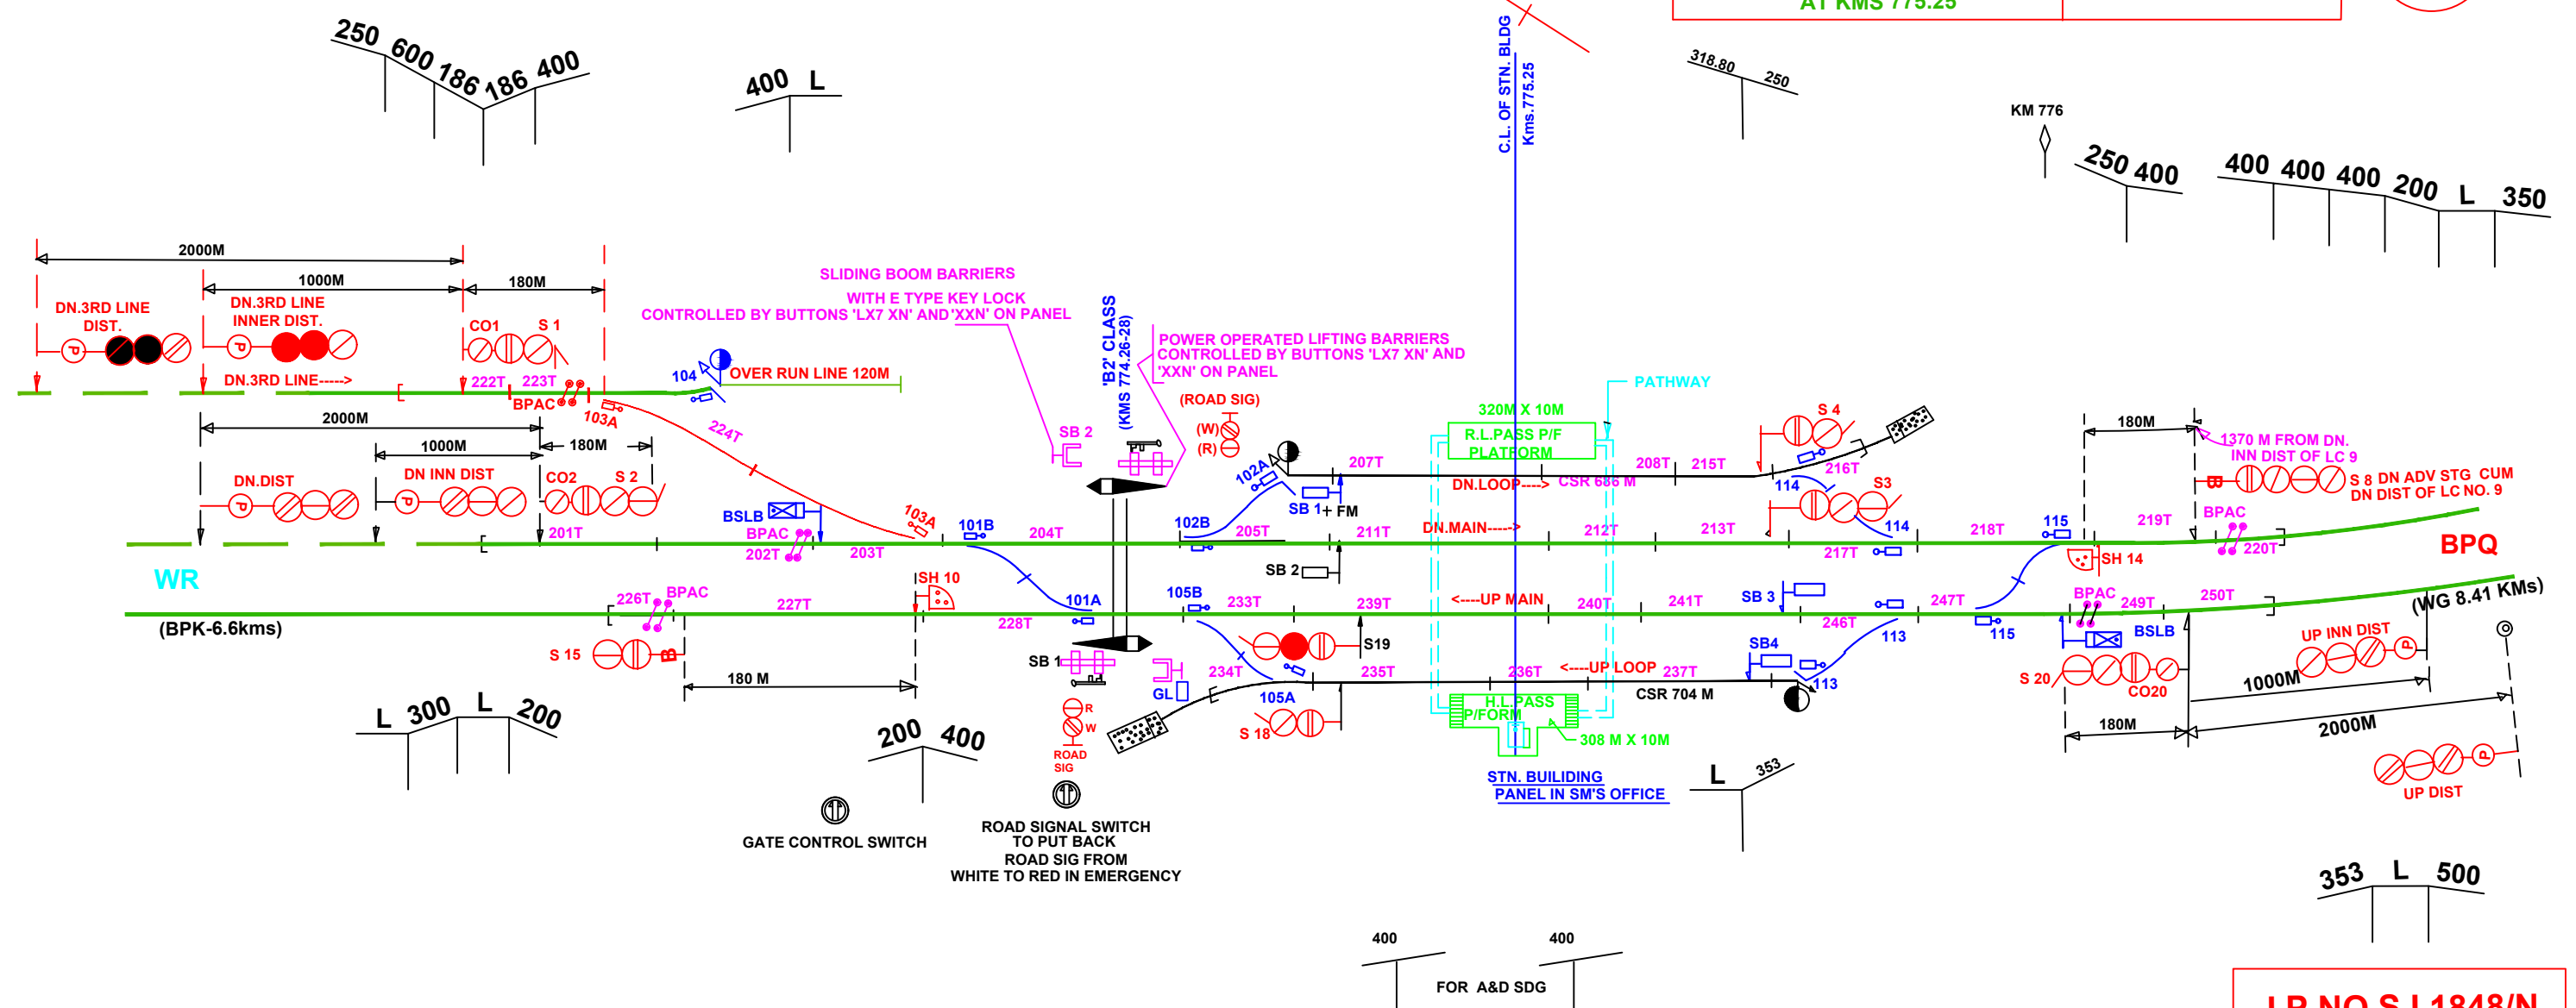

I.P.NO.S.I.1848/N
DT:- 29.10.2020